


**STANDARD
5'-0" TO 5'-11"
DOOR HEIGHTS**

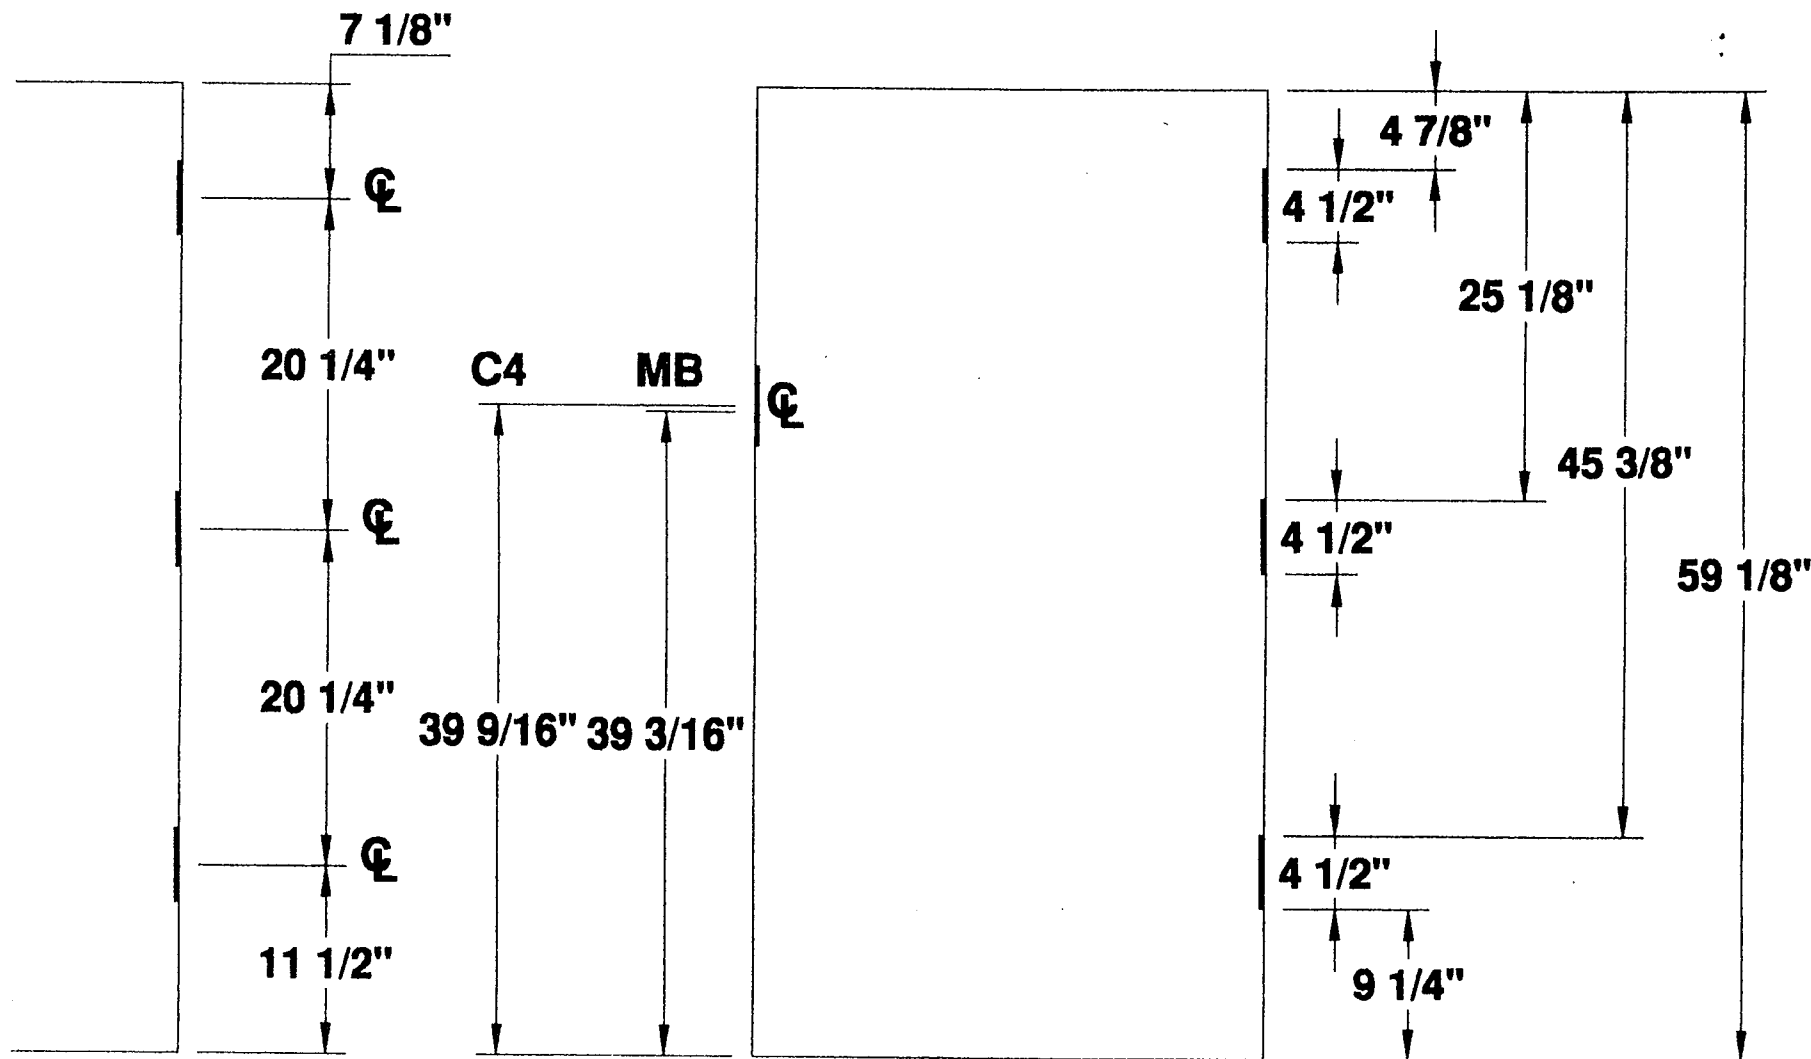

4 1/2" HINGES
3 HG 5'-0" DOOR


3 HINGE 5'-0" STANDARD DOOR LOCATIONS

4 1/2" HINGE
—DETAILS—
THREE HINGE DOOR



MESKER DOOR INC.
SINCE 1964 THE FIRST DOOR and STILL THE FIRST DOOR

PROJECT STANDARD LOCATIONS
 ORDER N/A DATE _____
 PREPARED BY SJS SHEET 1 OF 1
 Standard Detail # D3H-412-5FT-01N

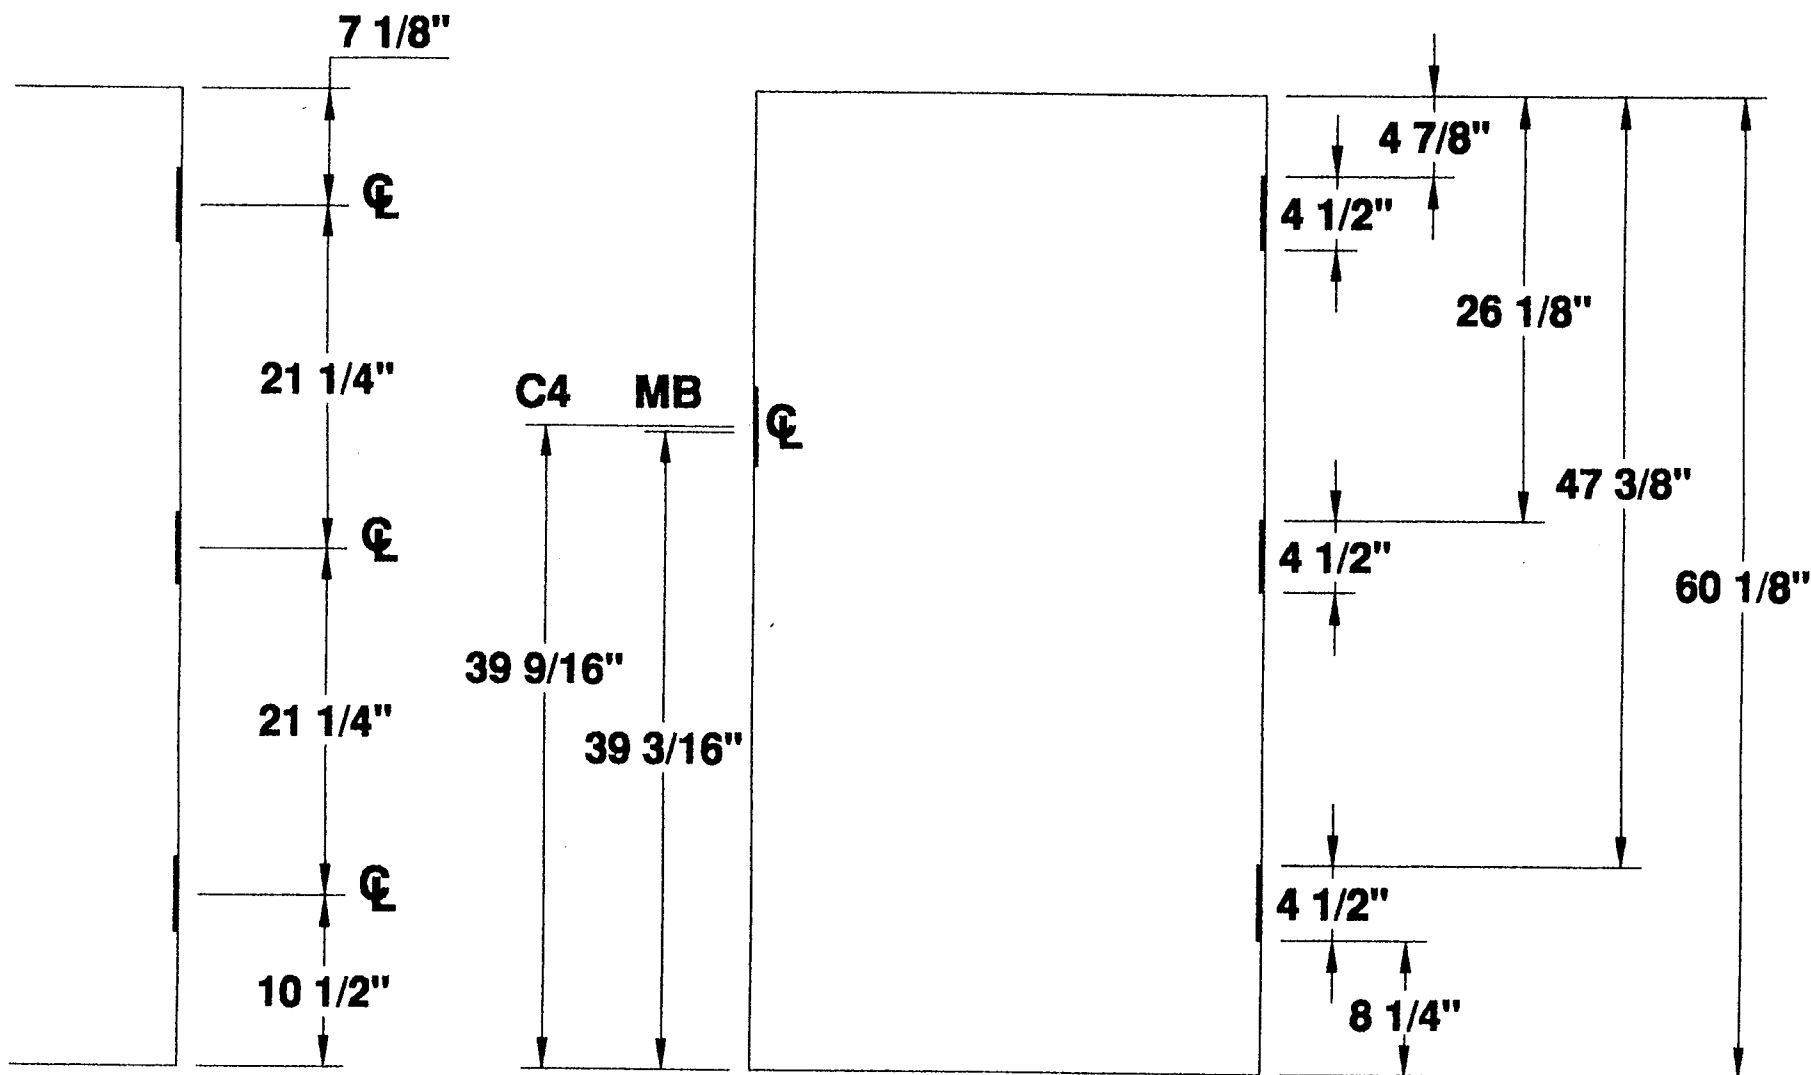

**4 1/2" HINGES
3 HG 5'-1" DOOR**


3 HINGE 5'-1" STANDARD DOOR LOCATIONS



MESKER DOOR INC.
SINCE 1964 THE FIRST DOOR and STILL THE FIRST DOOR

**4 1/2" HINGE
—DETAILS—
THREE HINGE DOOR**

PROJECT STANDARD LOCATIONS
ORDER N/A DATE _____
PREPARED BY SJS SHEET 1 OF 1
Standard Detail # D3H-412-5FT-1IN

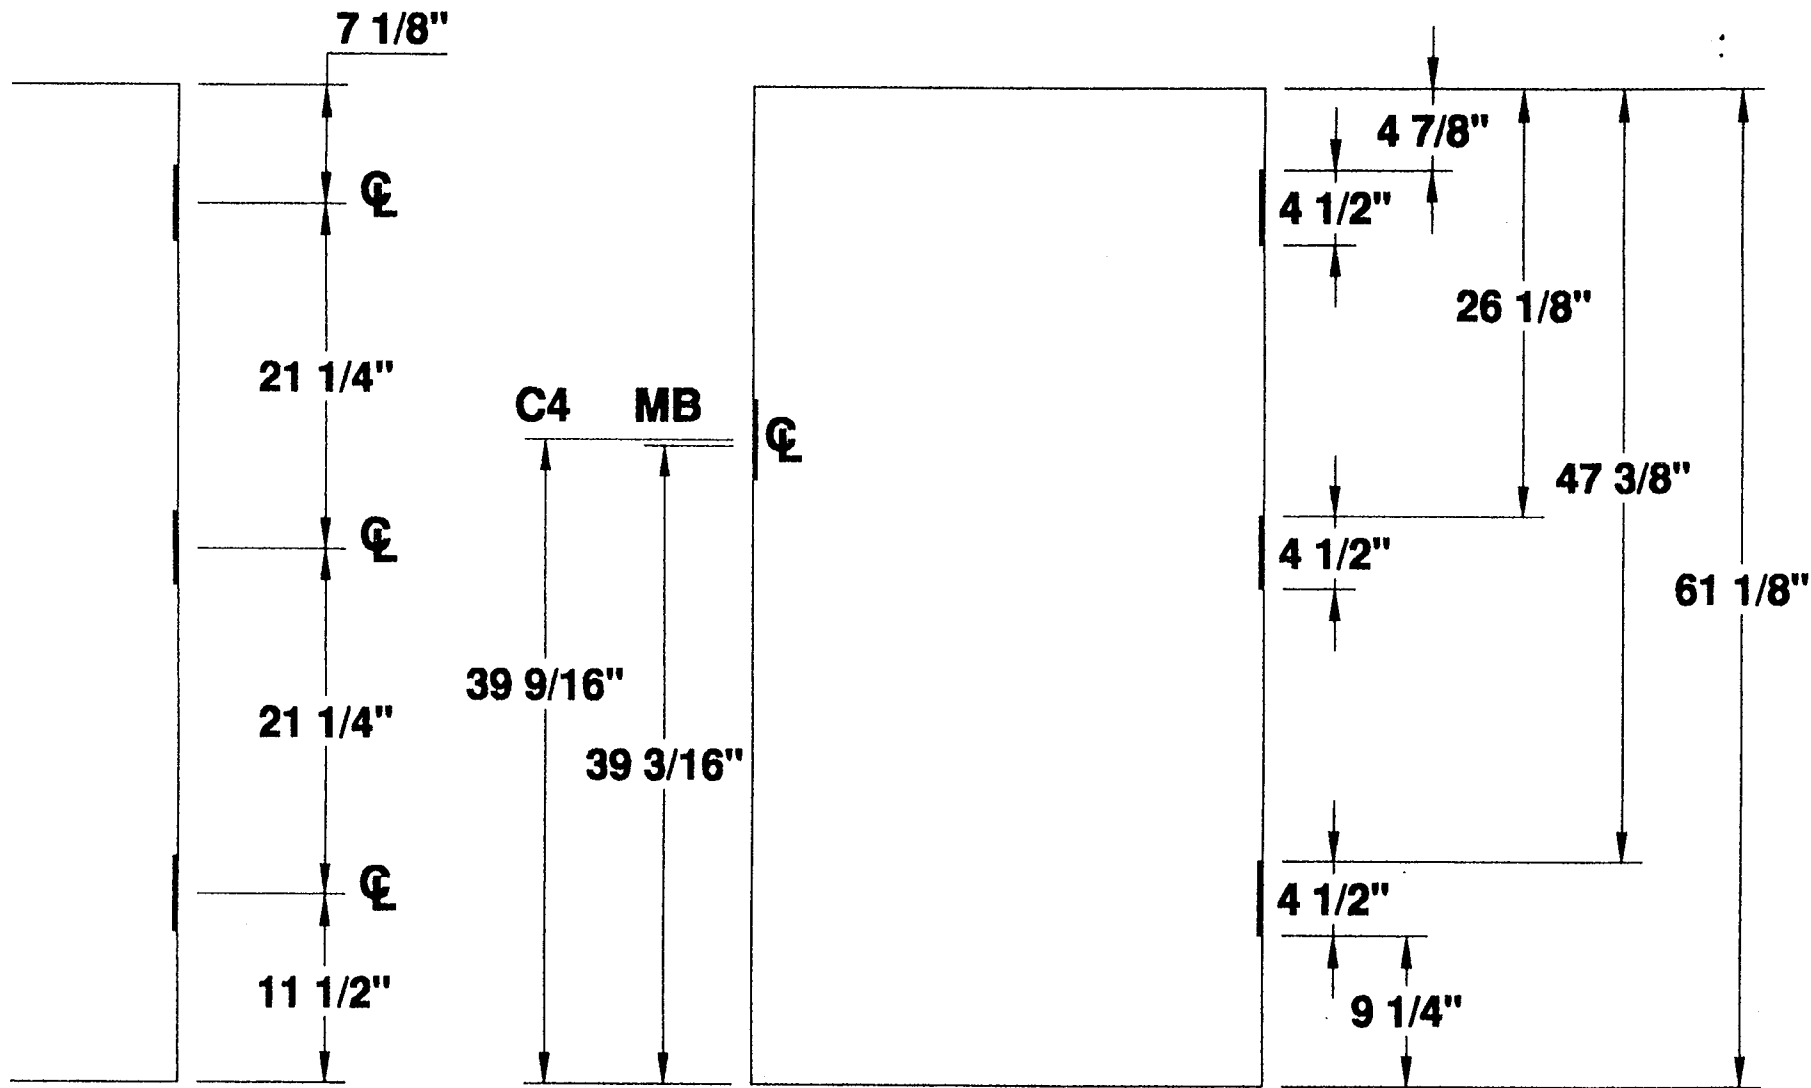


**4 1/2" HINGES
3 HG 5'-2" DOOR**

3 HINGE 5'-2" STANDARD DOOR LOCATIONS

4 1/2" HINGE —DETAILS— THREE HINGE DOOR



PROJECT STANDARD LOCATIONS
 ORDER N/A DATE _____
 PREPARED BY SJS SHEET 1 OF 1
 Standard Detail # D3H-412-5FT-2IN

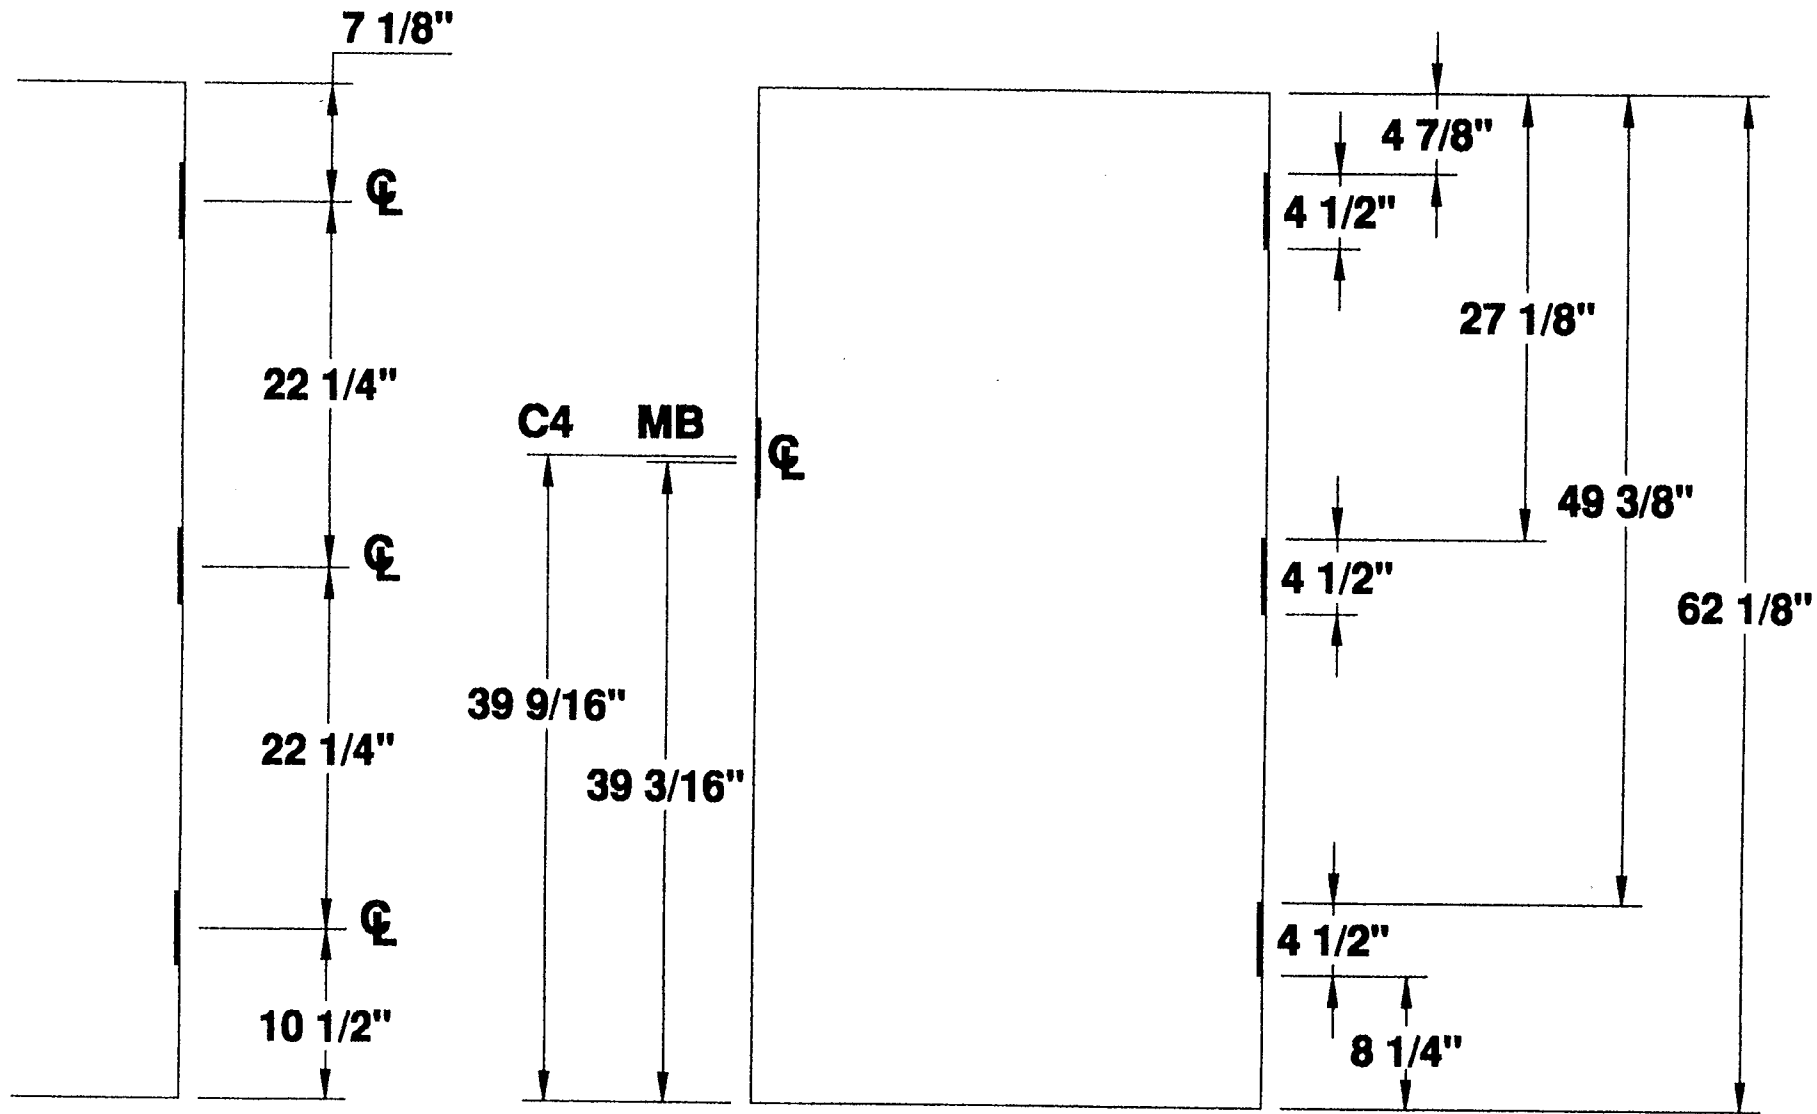


**4 1/2" HINGES
3 HG 5'-3" DOOR**

3 HINGE 5'-3" STANDARD DOOR LOCATIONS



**4 1/2" HINGE
— DETAILS —
THREE HINGE DOOR**

PROJECT STANDARD LOCATIONS
 ORDER N/A DATE _____
 PREPARED BY SJS SHEET 1 OF 1
 Standard Detail # D3H-412-5FT-3IN

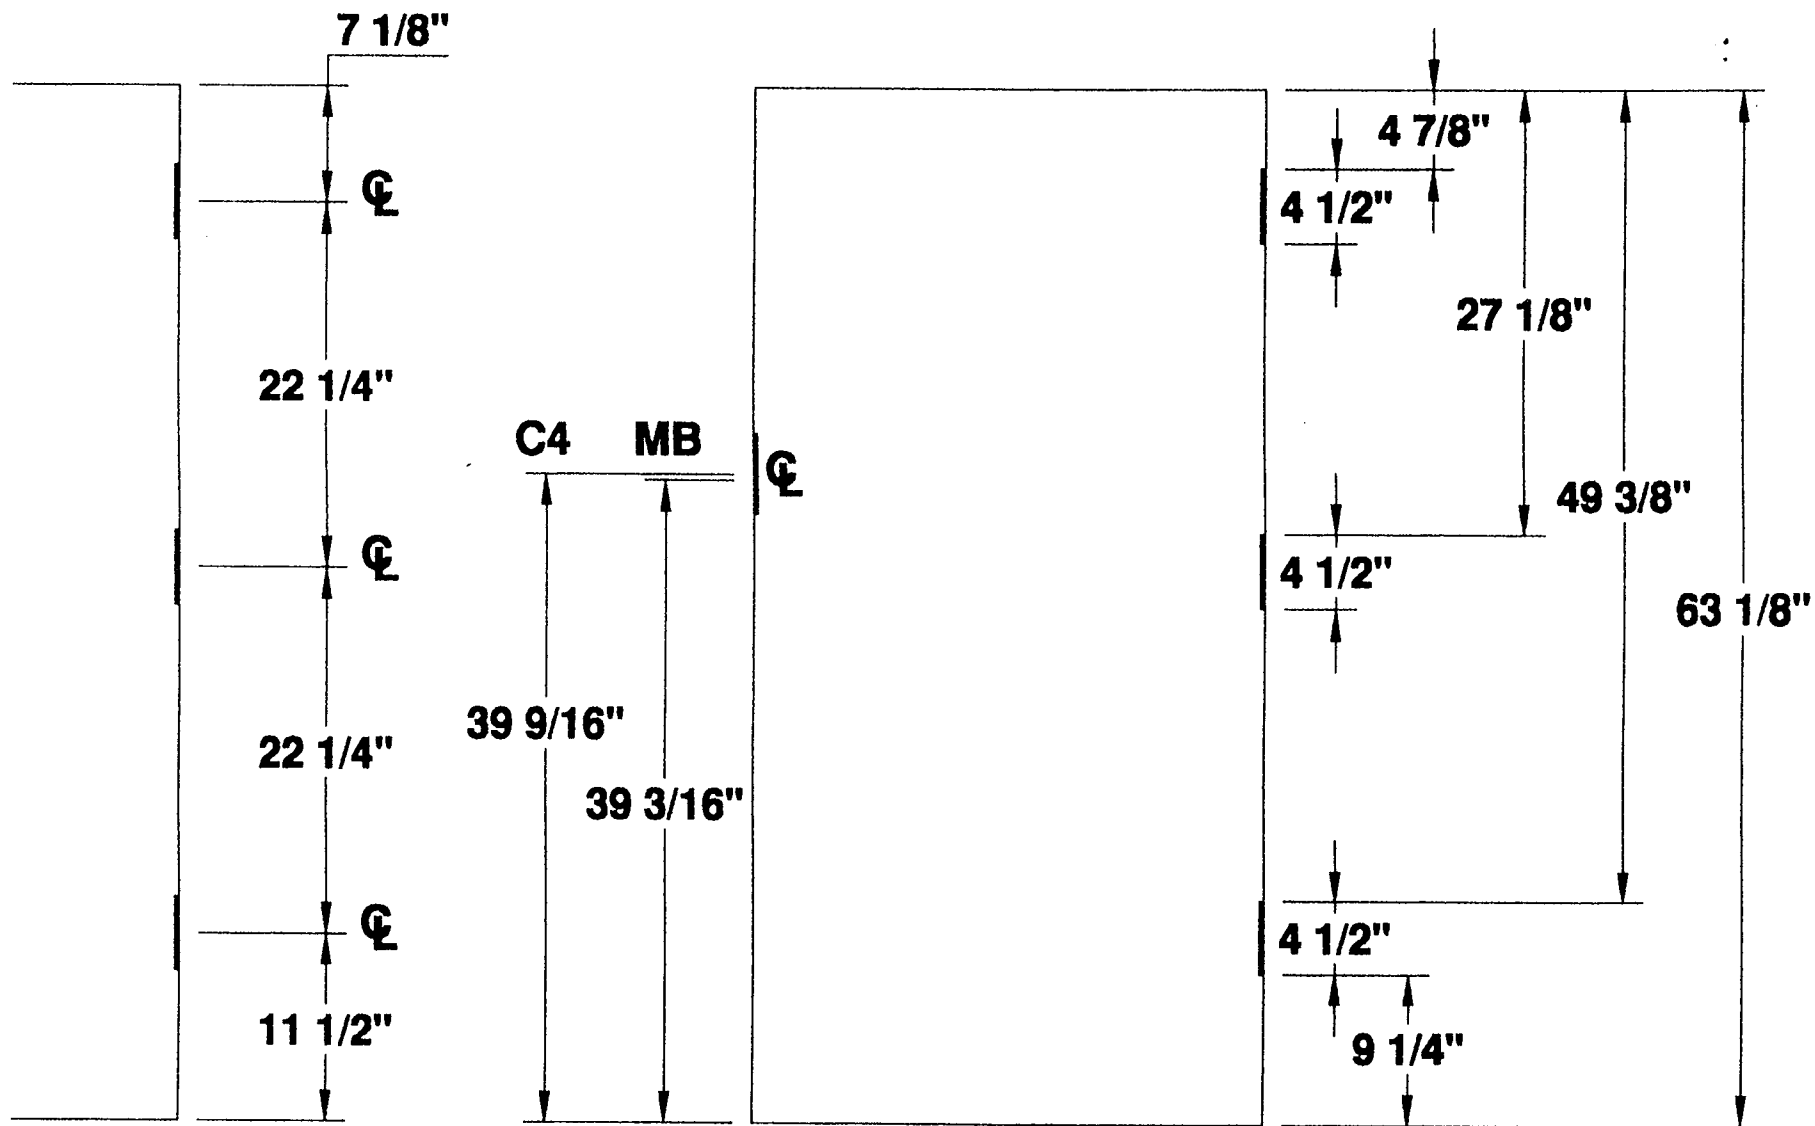


**4 1/2" HINGES
3 HG 5'-4" DOOR**

3 HINGE 5'-4" STANDARD DOOR LOCATIONS

**4 1/2" HINGE
—DETAILS—
THREE HINGE DOOR**



PROJECT STANDARD LOCATIONS
 ORDER N/A DATE _____
 PREPARED BY SJS SHEET 1 OF 1
 Standard Detail # D3H-412-5FT-4IN

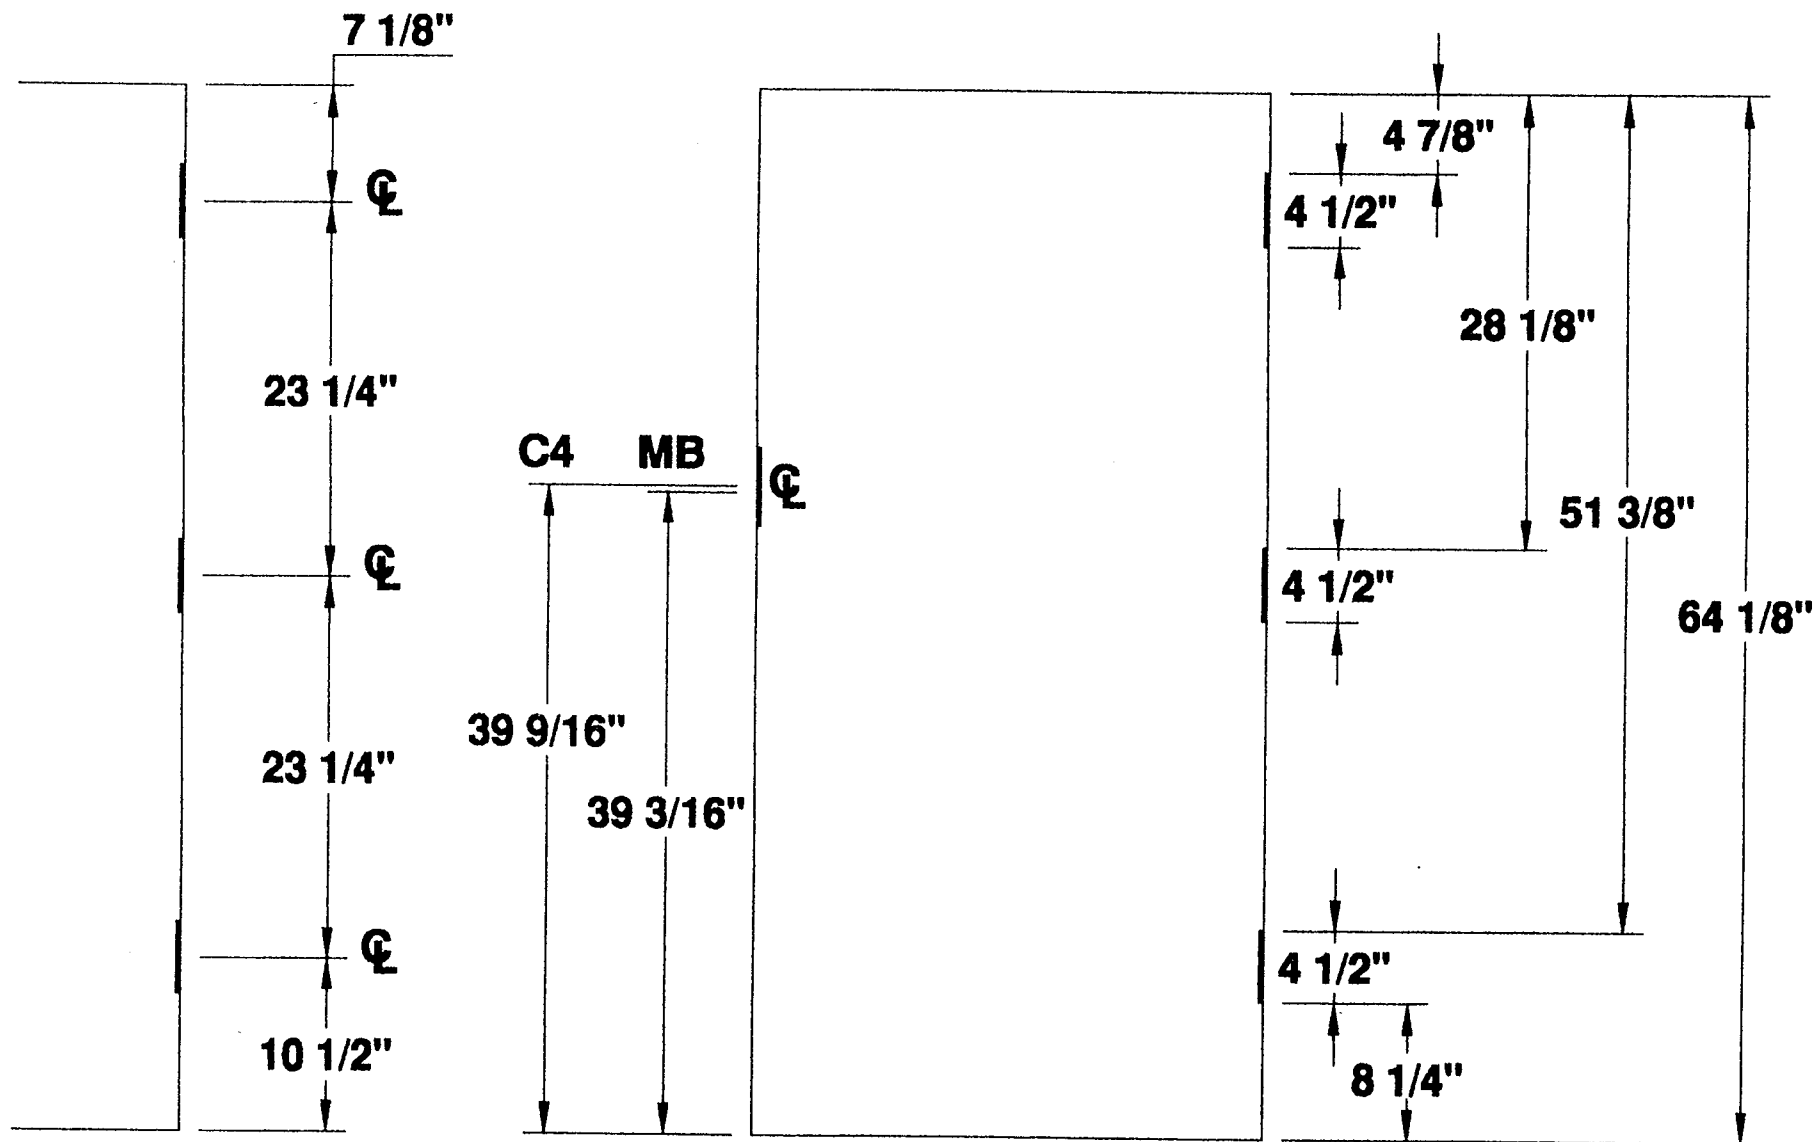

**4 1/2" HINGES
3 HG 5'-5" DOOR**


3 HINGE 5'-5" STANDARD DOOR LOCATIONS

**4 1/2" HINGE
—DETAILS—
THREE HINGE DOOR**



MESKER DOOR INC.
SINCE 1864 THE FIRST DOOR and STILL THE FIRST DOOR

PROJECT STANDARD LOCATIONS
ORDER N/A DATE _____
PREPARED BY SJS SHEET 1 OF 1
Standard Detail # D3H-412-5FT-5IN

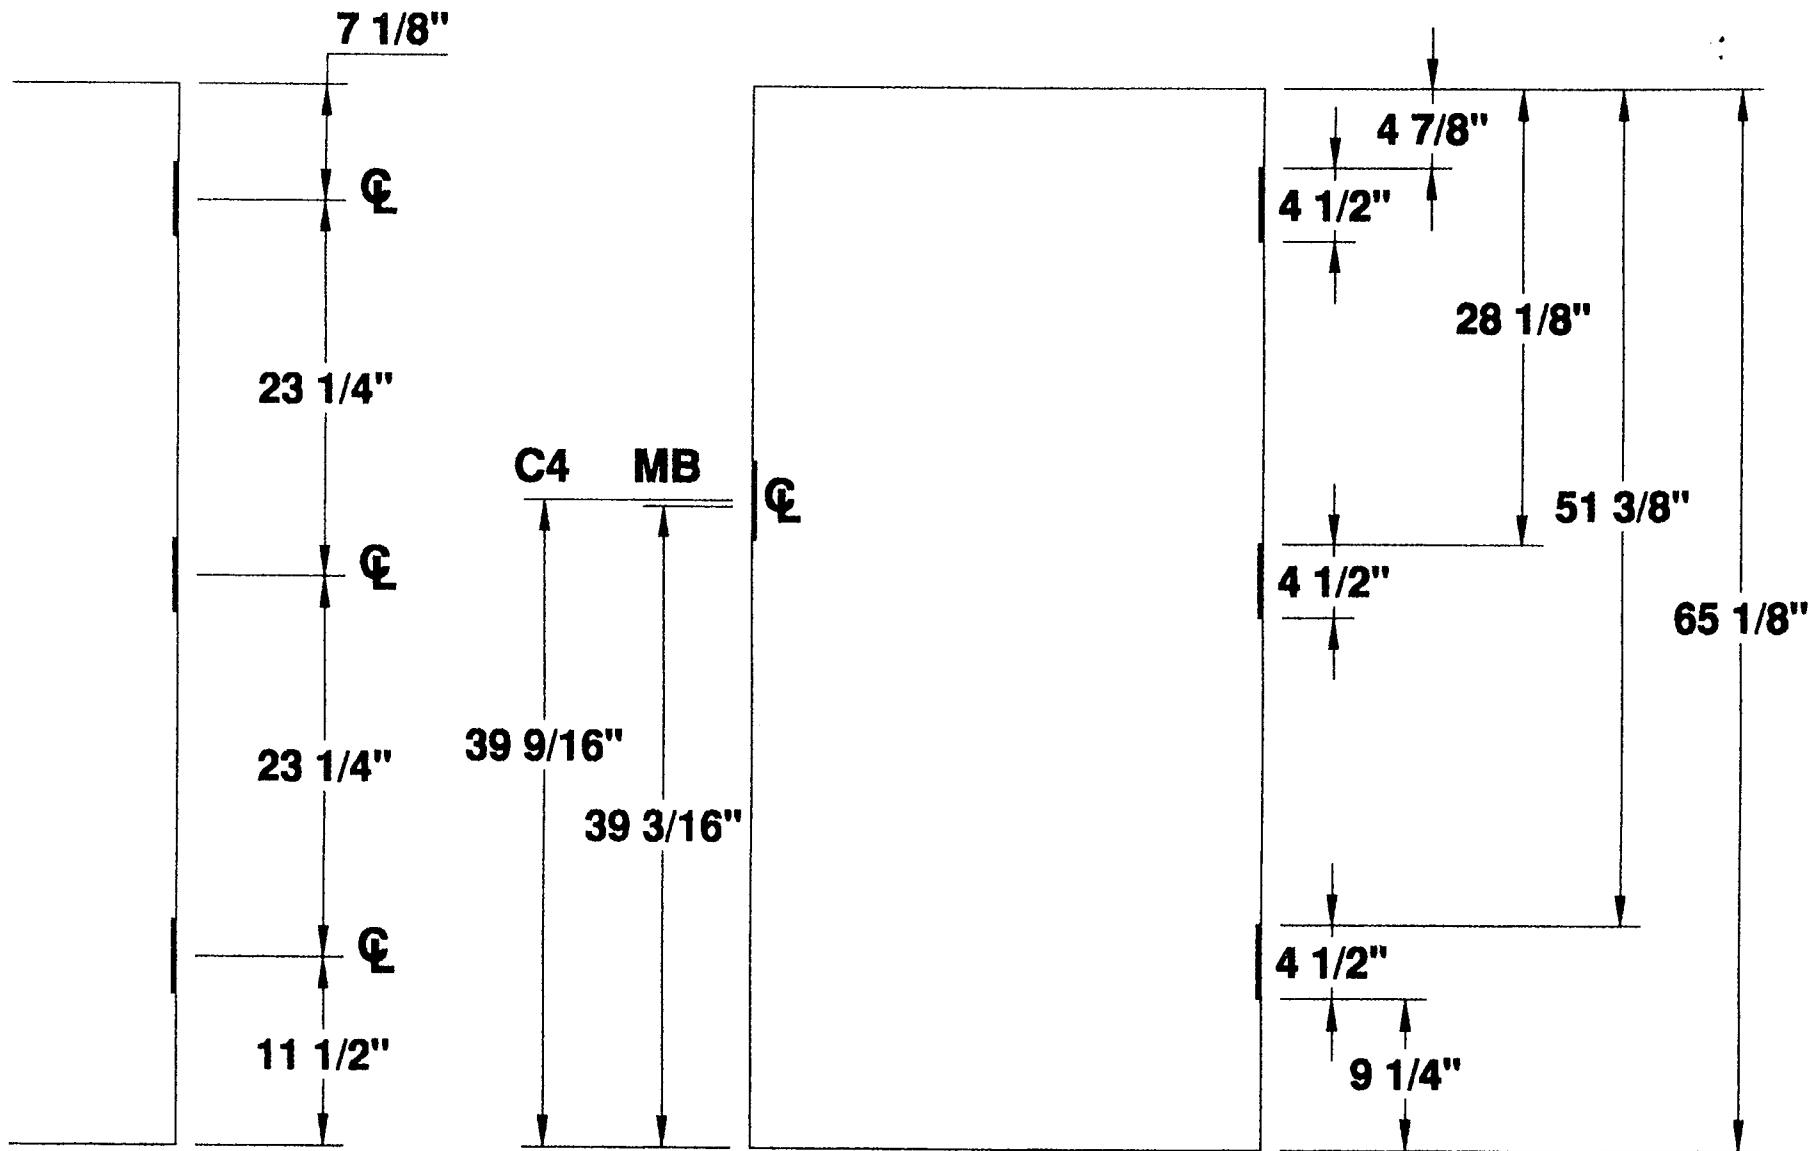

4 1/2" HINGES
3 HG 5'-6" DOOR


3 HINGE 5'-6" STANDARD DOOR LOCATIONS



MESKER DOOR INC.
SINCE 1884 THE FIRST DOOR and STILL THE FIRST DOOR

4 1/2" HINGE
— DETAILS —
THREE HINGE DOOR

PROJECT STANDARD LOCATIONS
 ORDER N/A DATE _____
 PREPARED BY SJS SHEET 1 OF 1
 Standard Detail # D3H-412-5FT-6IN

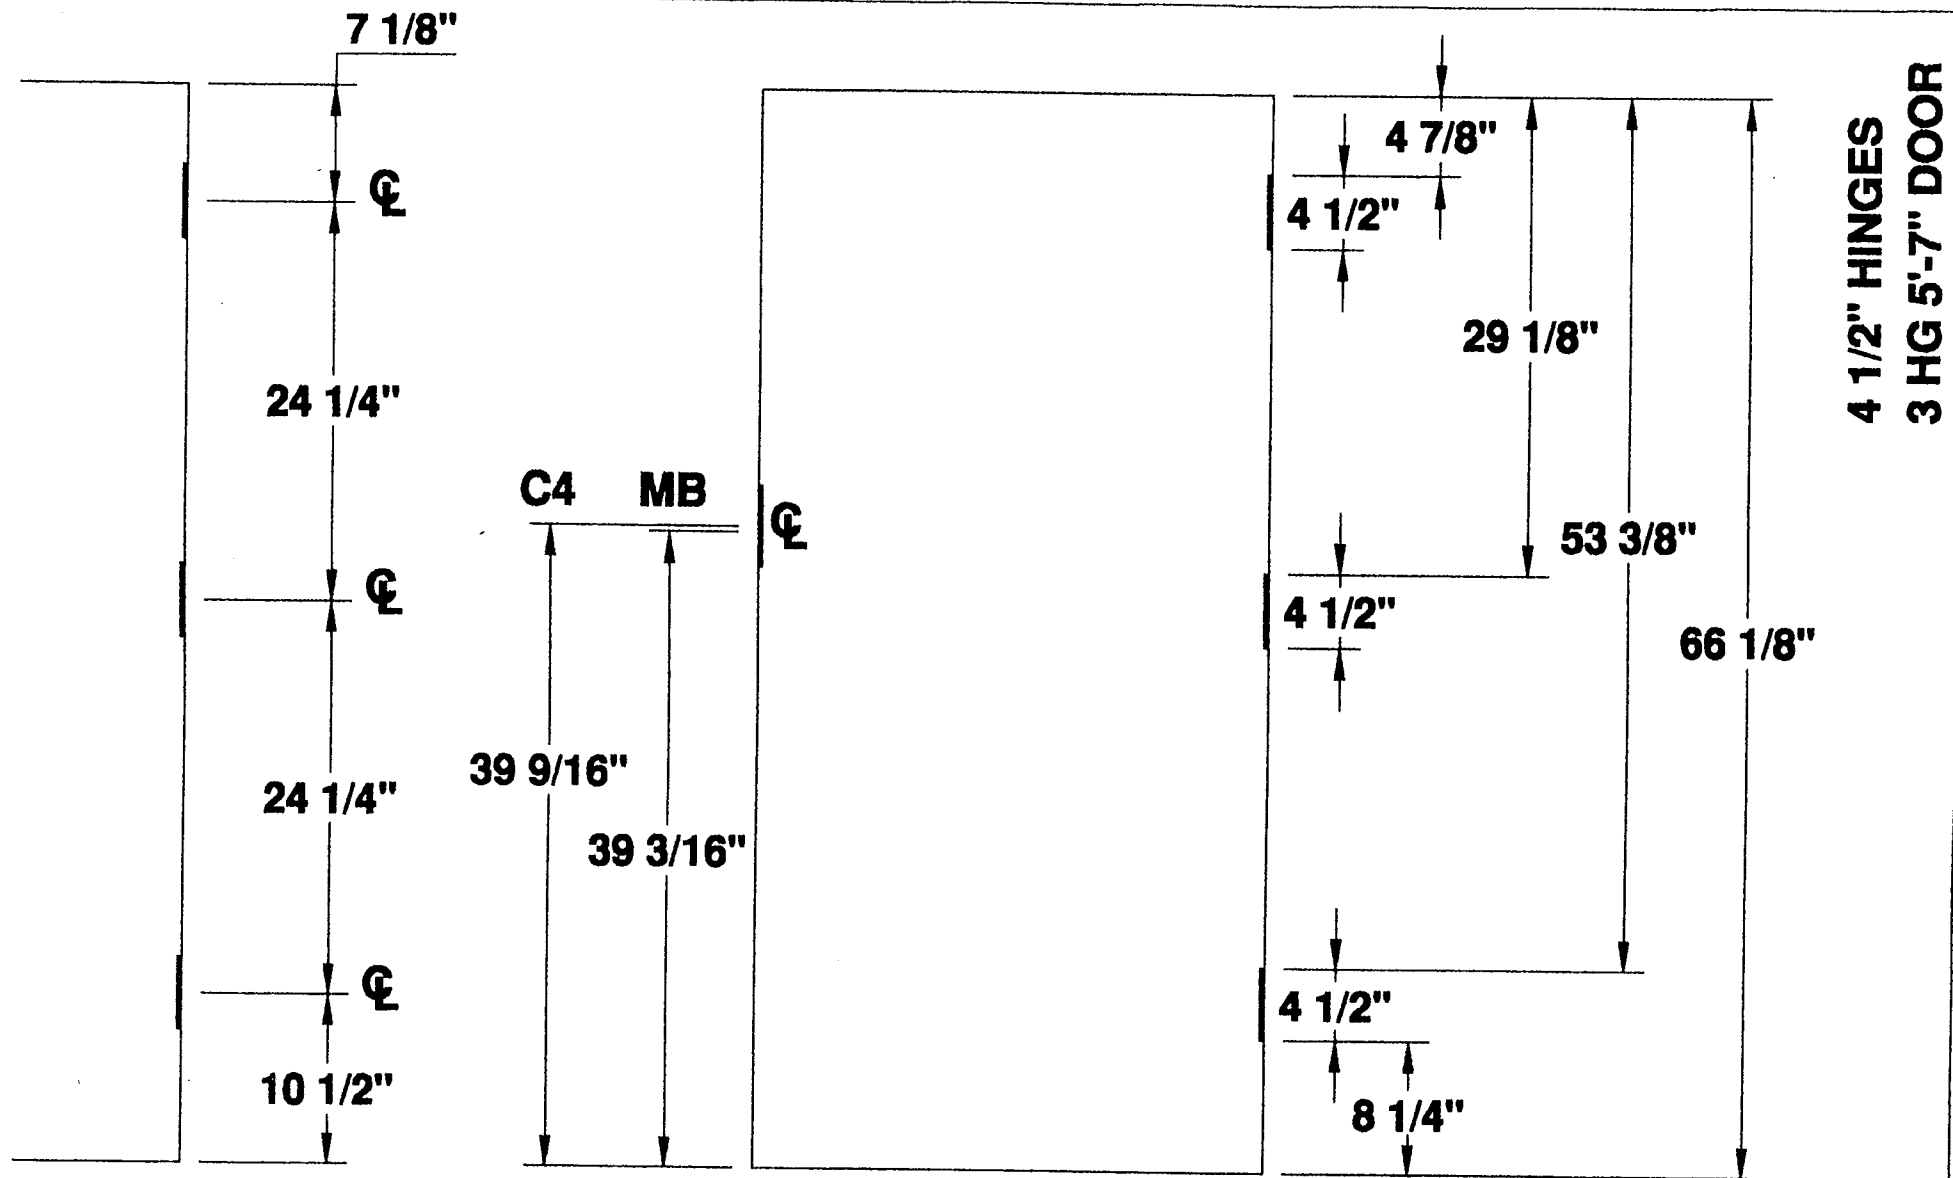

**4 1/2" HINGES
3 HG 5'-7" DOOR**


3 HINGE 5'-7" STANDARD DOOR LOCATIONS



MESKER DOOR INC.
SINCE 1894 THE FIRST DOOR and STILL THE FIRST DOOR

**4 1/2" HINGE
—DETAILS—
THREE HINGE DOOR**

PROJECT STANDARD LOCATIONS
 ORDER N/A DATE _____
 PREPARED BY SJS SHEET 1 OF 1
 Standard Detail # D3H-412-5FT-7IN

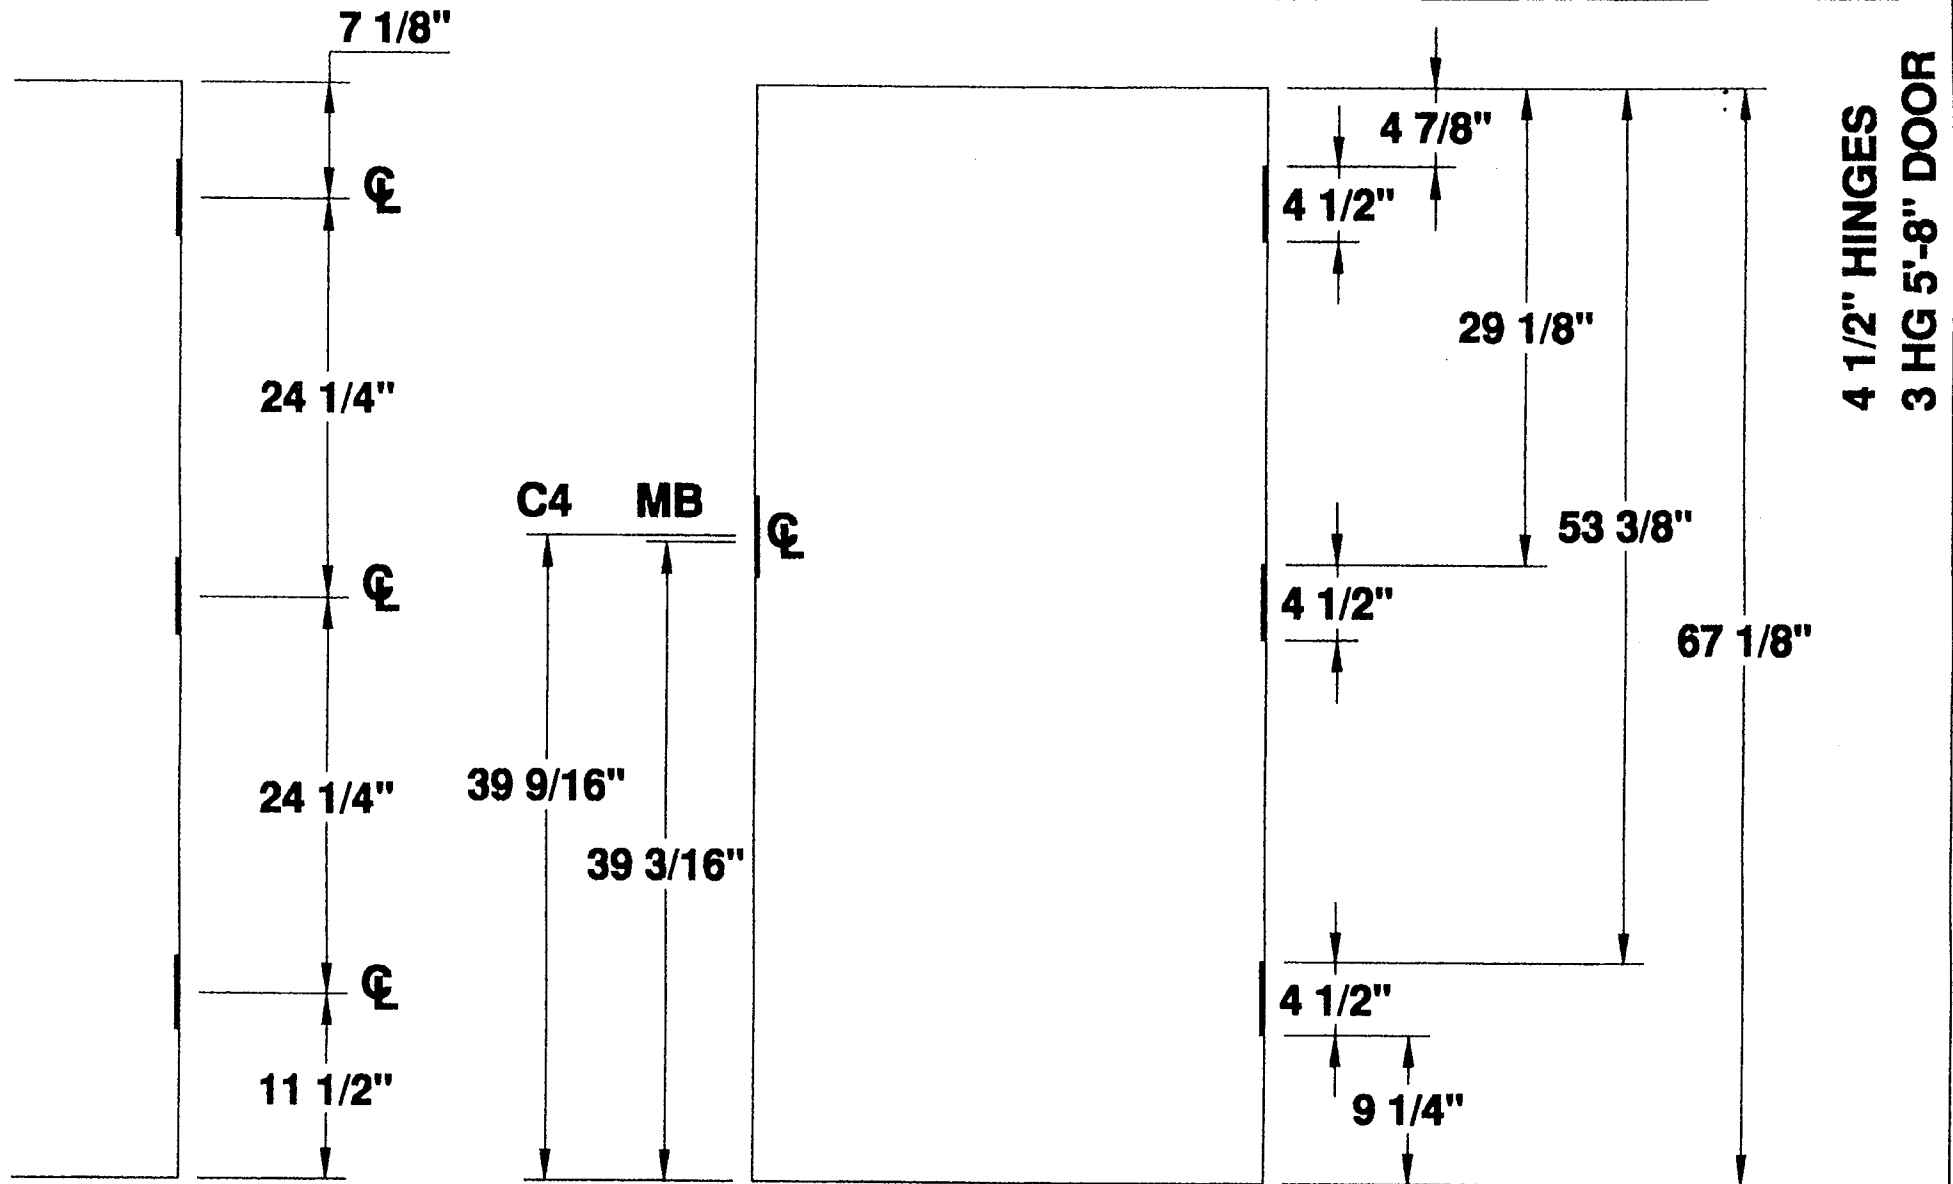


4 1/2" HINGES
3 HG 5'-8" DOOR

3 HINGE 5'-8" STANDARD DOOR LOCATIONS

4 1/2" HINGE —DETAILS— THREE HINGE DOOR



PROJECT STANDARD LOCATIONS
 ORDER N/A DATE _____
 PREPARED BY SJS SHEET 1 OF 1
 Standard Detail # D3H-412-5FT-8IN

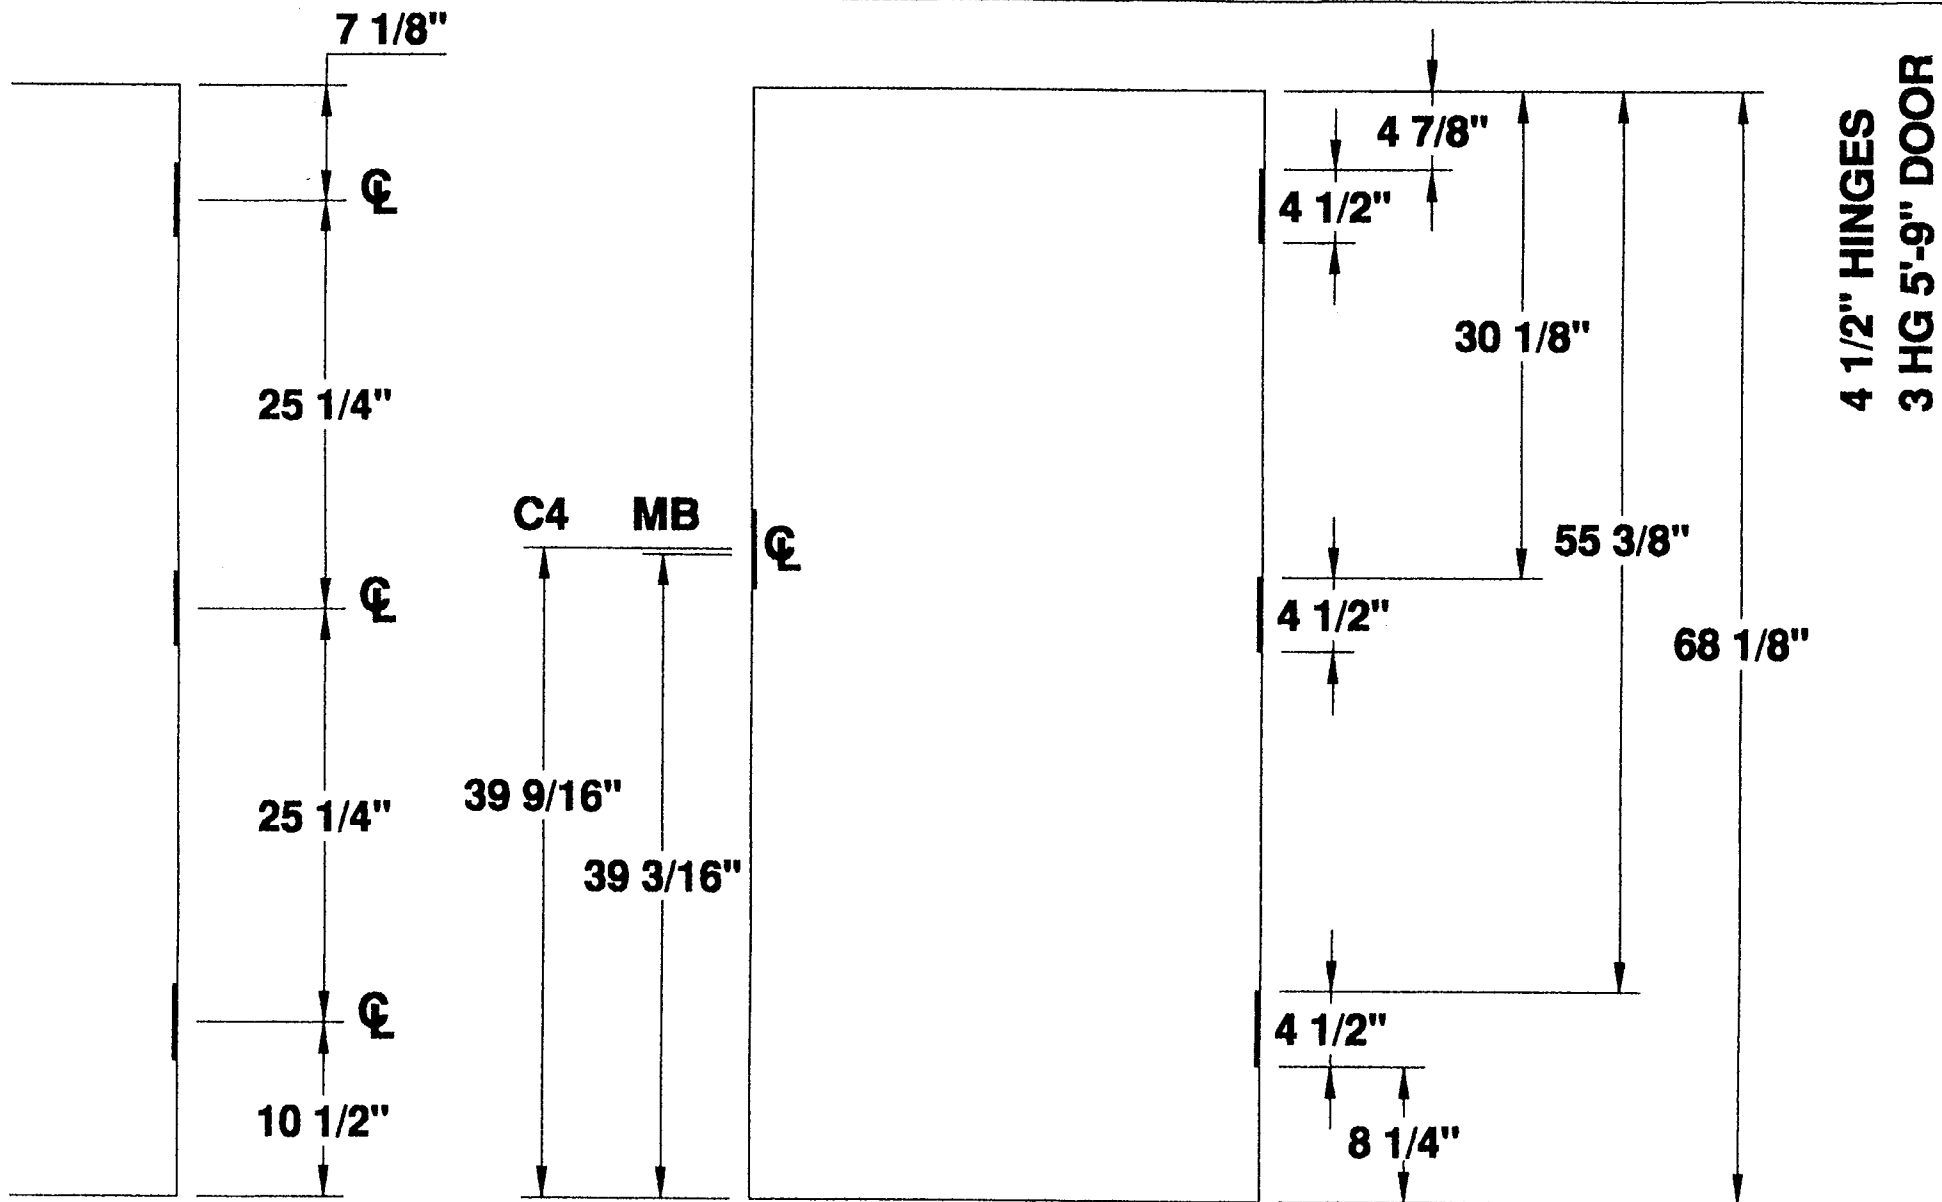

3 HINGE 5'-9" STANDARD DOOR LOCATIONS



MESKER DOOR INC.

SINCE 1964 THE FIRST DOOR and STILL THE FIRST DOOR

**4 1/2" HINGE
— DETAILS —**


THREE HINGE DOOR

PROJECT STANDARD LOCATIONS

ORDER N/A DATE _____

PREPARED BY SJS SHEET 1 OF 1

Standard Detail # D3H-412-5FT-9IN

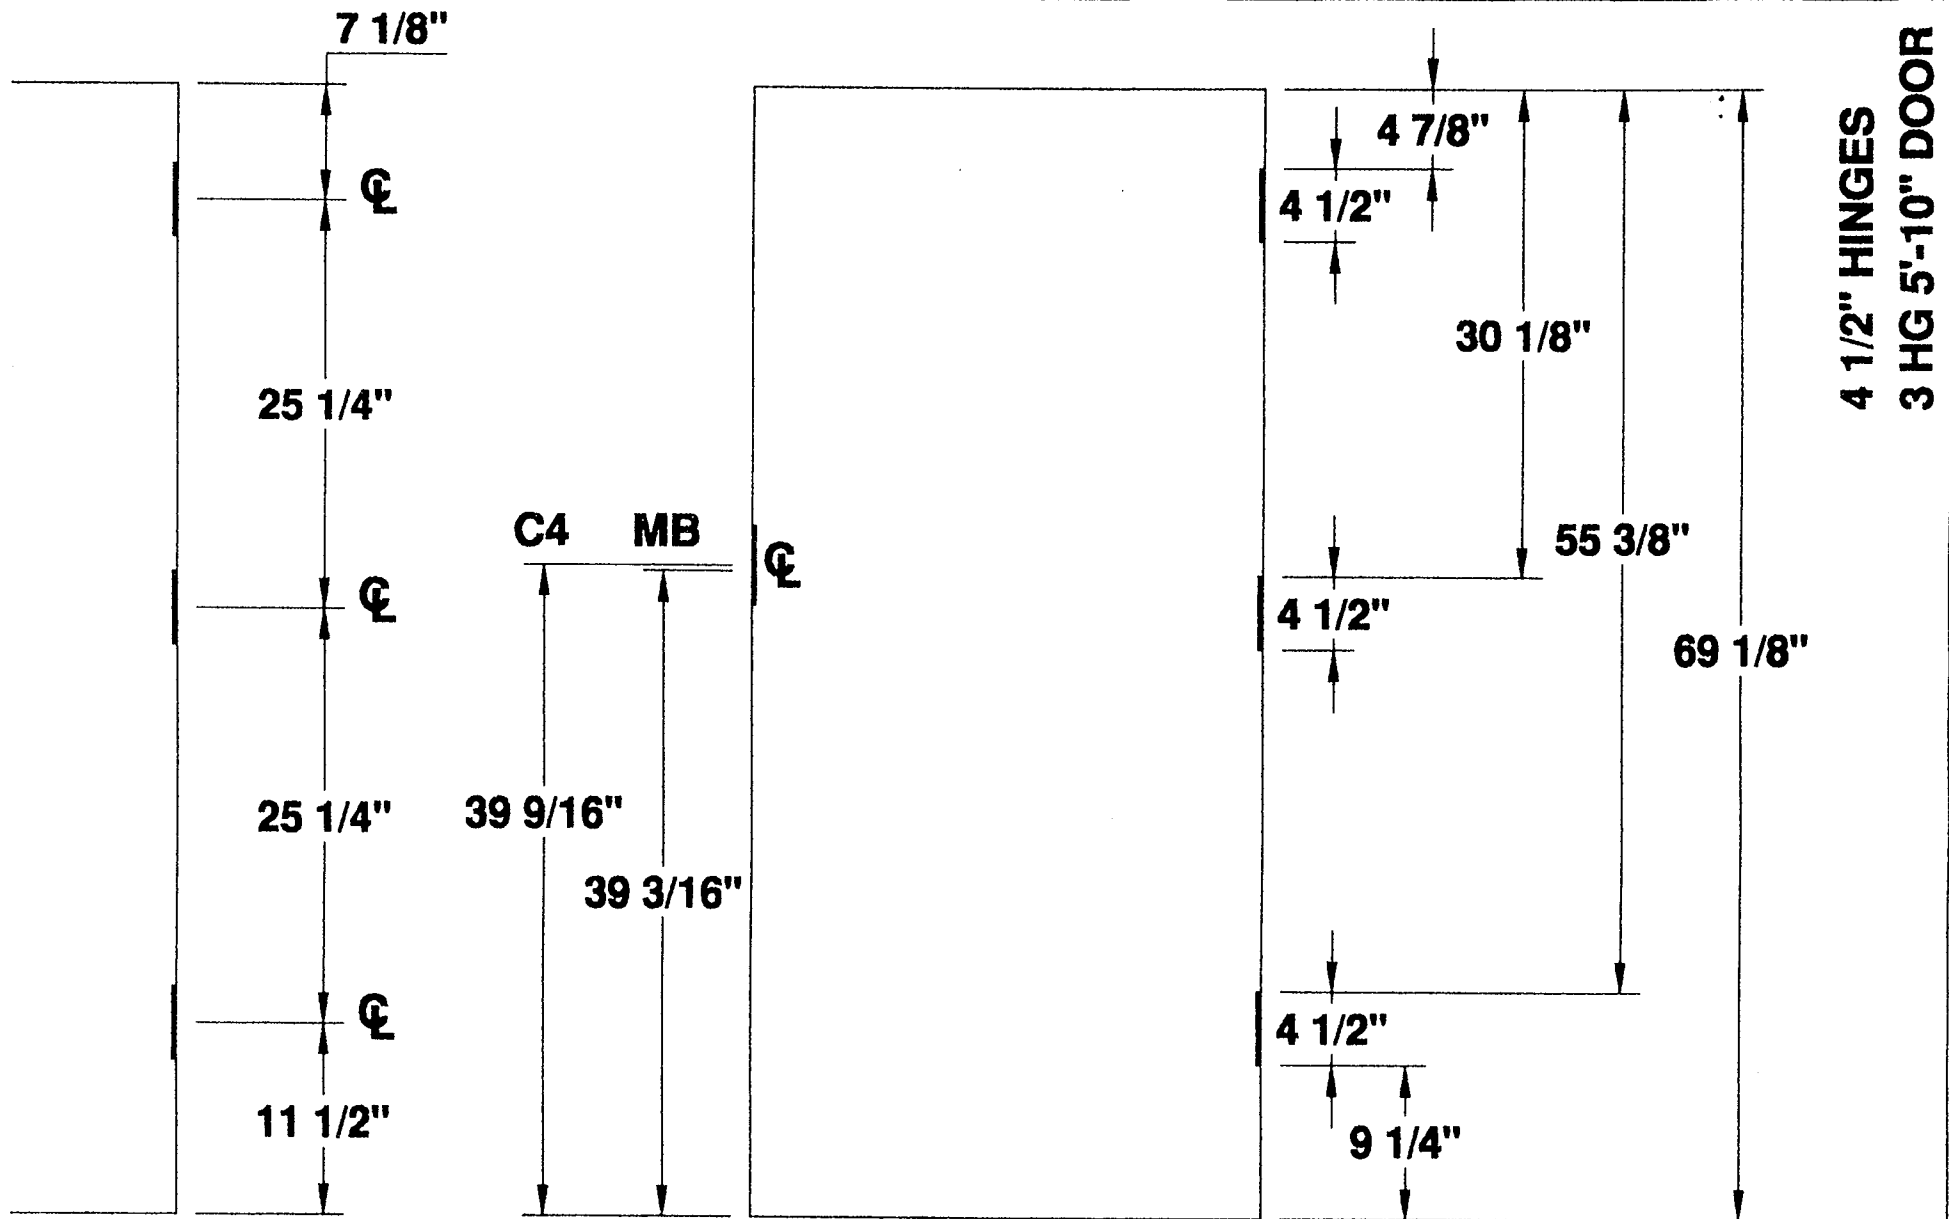


3 HINGE 5'-10" STANDARD DOOR LOCATIONS

4 1/2" HINGE —DETAILS— THREE HINGE DOOR



MESKER DOOR INC.
SINCE 1884 THE FIRST DOOR and STILL THE FIRST DOOR

PROJECT STANDARD LOCATIONS
 ORDER N/A DATE _____
 PREPARED BY SJS SHEET 1 OF 1
 Standard Detail # D3H-412-5FT-10IN

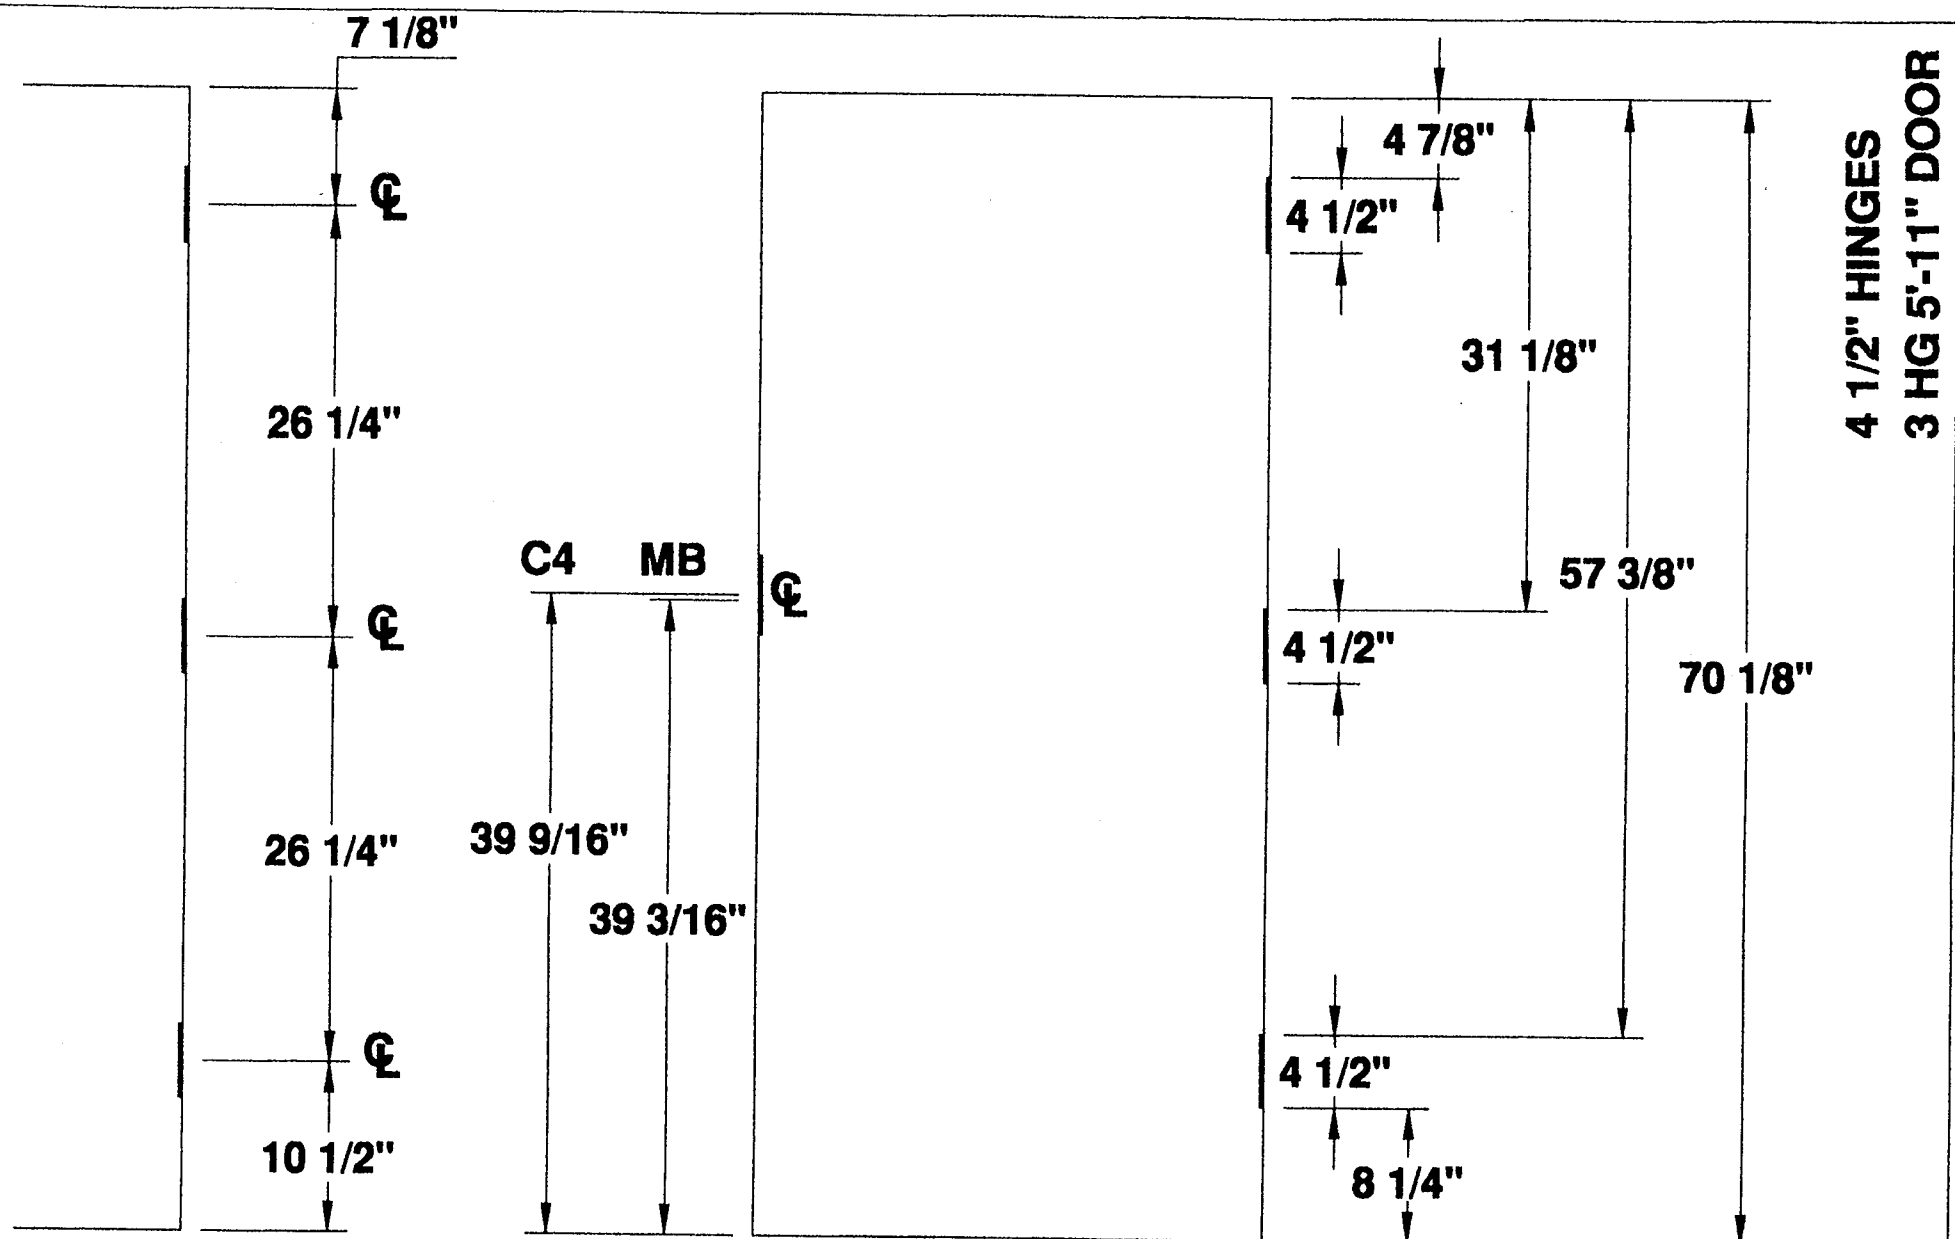

3 HINGE 5'-11" STANDARD DOOR LOCATIONS



MESKER DOOR INC.
SINCE 1964 THE FIRST DOOR and STILL THE FIRST DOOR

**4 1/2" HINGE
—DETAILS—
THREE HINGE DOOR**

PROJECT STANDARD LOCATIONS
ORDER N/A DATE _____
PREPARED BY SJS SHEET 1 OF 1
Standard Detail # D3H-412-5FT-11IN