



**STANDARD
5'-0" TO 5'-11"
DOOR HEIGHTS**

5" HINGES

7 1/8"

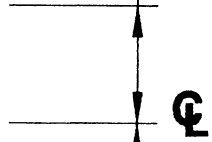

20 1/4"

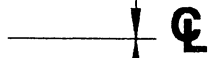

20 1/4"




11 1/2"

C4

MB

39 9/16" 39 3/16"

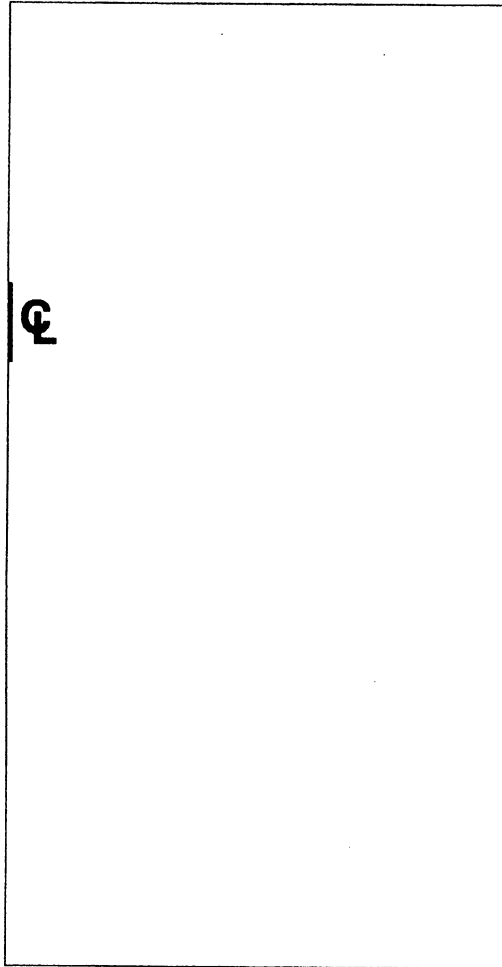

4 5/8"

5"

24 7/8"

5"

45 1/8"

59 1/8"

5"

9"

5" HINGES
3 HG 5'-0" DOOR

3 HINGE 5'-0" STANDARD DOOR LOCATIONS



MESKER DOOR INC.
SINCE 1964 THE FIRST DOOR and STILL THE FIRST DOOR

5" HINGE DETAILS

THREE HINGE DOOR


PROJECT STANDARD LOCATIONS

ORDER N/A DATE _____

PREPARED BY SJS SHEET 1 OF 1

Standard Detail # D3H-5-5FT-0IN

5" HINGES

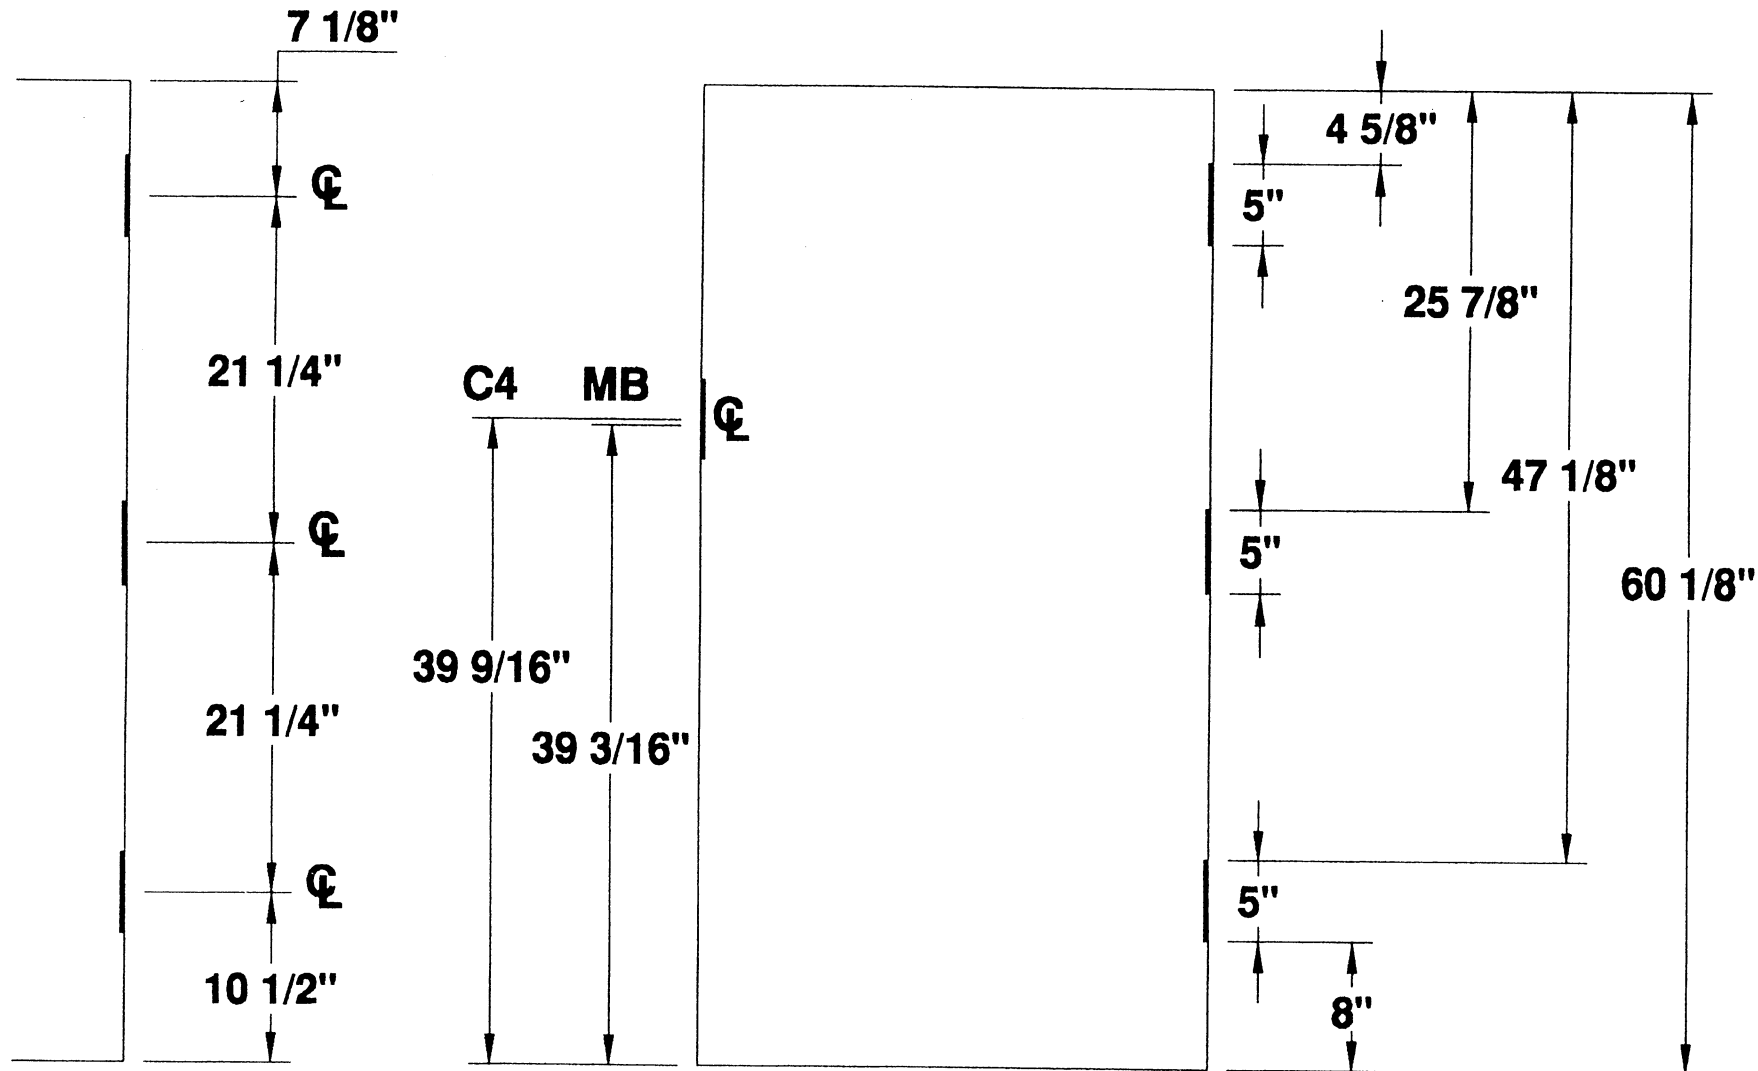

5" HINGES
3 HG 5'-1" DOOR

3 HINGE 5'-1" STANDARD DOOR LOCATIONS



MESKER DOOR INC.
SINCE 1964 THE FIRST DOOR and STILL THE FIRST DOOR

5" HINGE —DETAILS—

THREE HINGE DOOR


PROJECT STANDARD LOCATIONS

ORDER N/A DATE _____

PREPARED BY SJS SHEET 1 OF 1

Standard Detail # D3H-5-5FT-1IN

5" HINGES

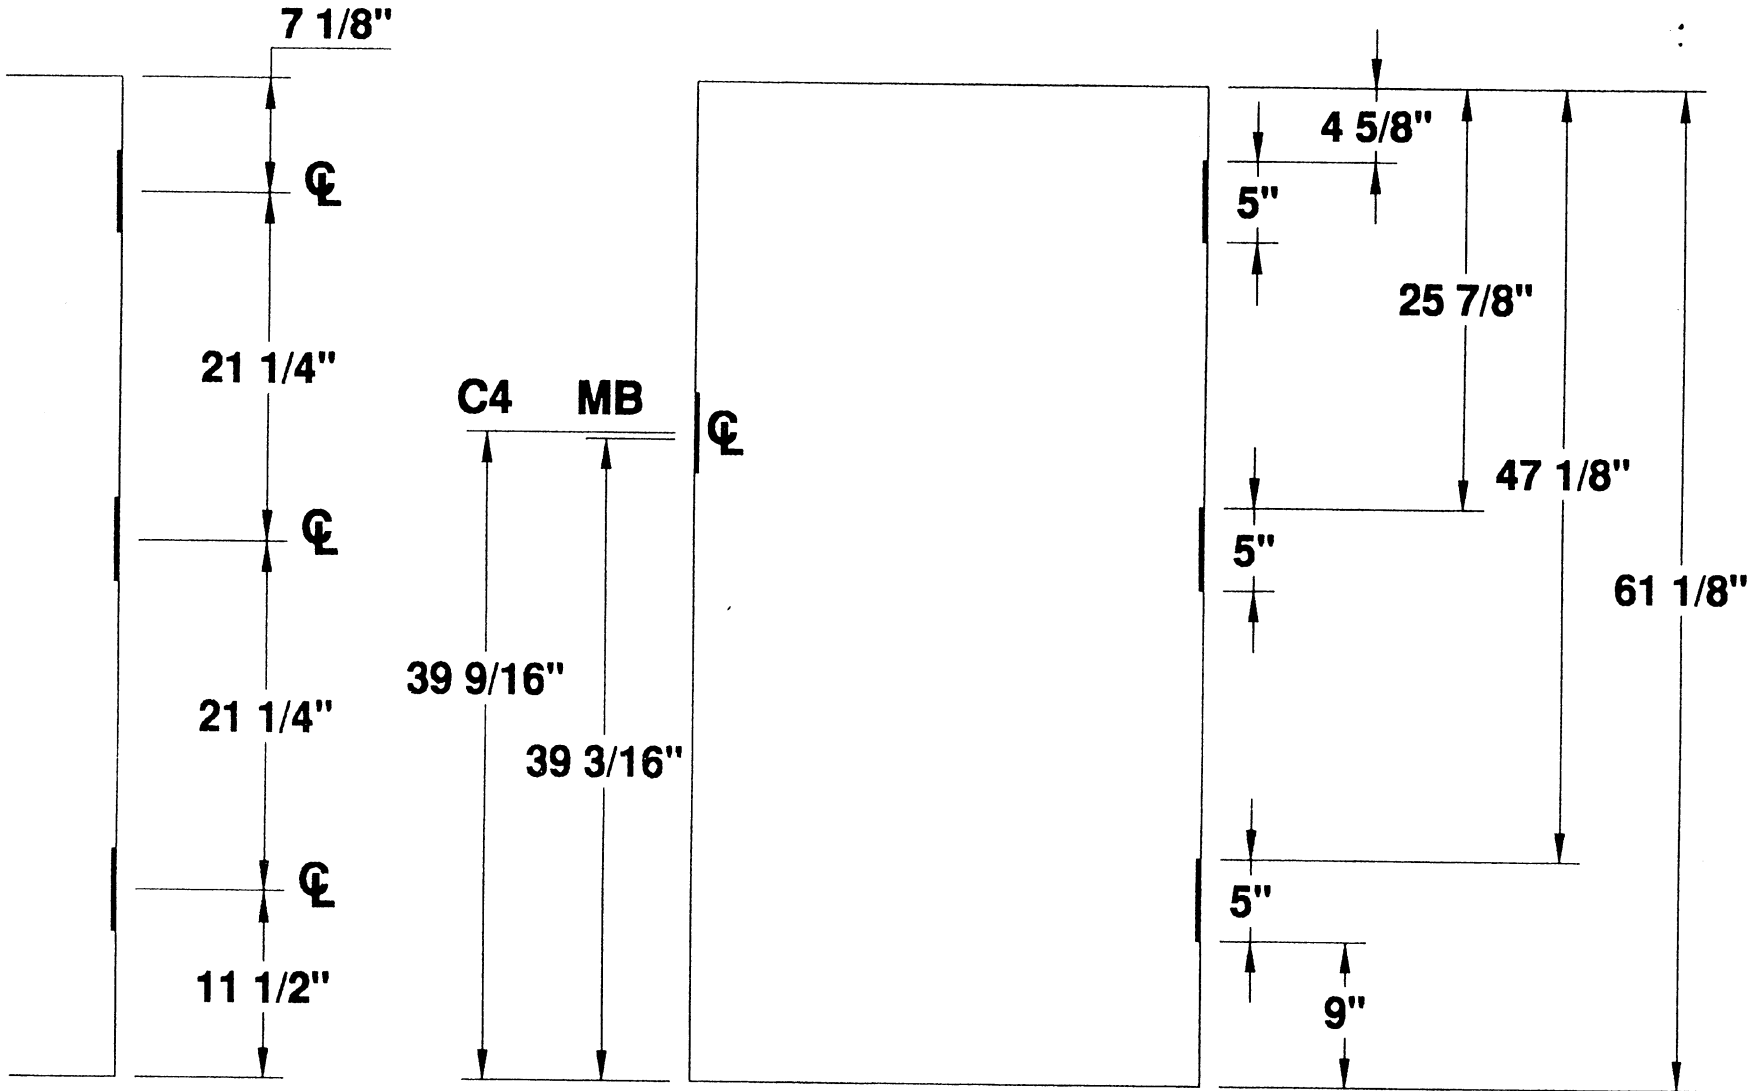

5" HINGES
3 HG 5'-2" DOOR

3 HINGE 5'-2" STANDARD DOOR LOCATIONS




MESKER DOOR INC.
SINCE 1884 THE FIRST DOOR and STILL THE FIRST DOOR

5" HINGE DETAILS

THREE HINGE DOOR

PROJECT STANDARD LOCATIONS
ORDER N/A DATE _____
PREPARED BY SJS SHEET 1 OF 1
Standard Detail # D3H-5-5FT-2IN

5" HINGES

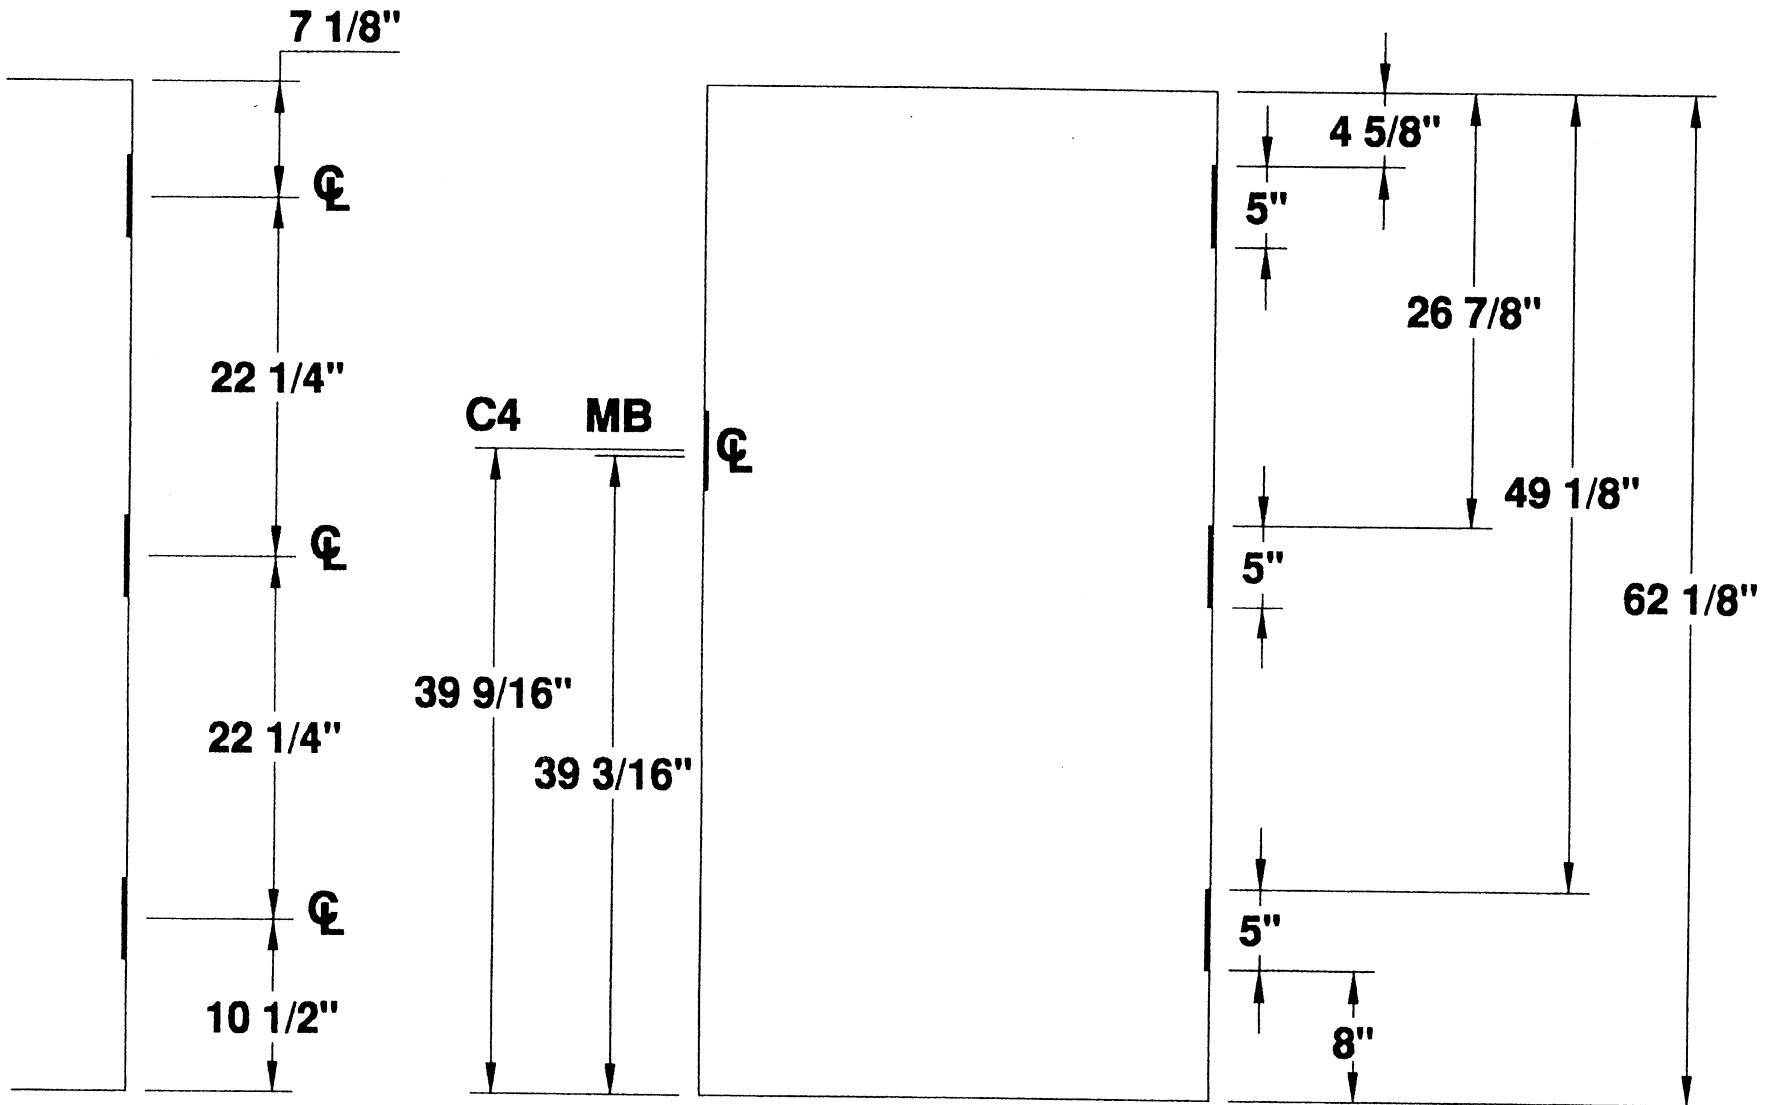

5" HINGES
3 HG 5'-3" DOOR

3 HINGE 5'-3" STANDARD DOOR LOCATIONS



MESKER DOOR INC.
SINCE 1864 THE FIRST DOOR and STILL THE FIRST DOOR

5" HINGE DETAILS

THREE HINGE DOOR


PROJECT STANDARD LOCATIONS

ORDER N/A DATE _____

PREPARED BY SJS SHEET 1 OF 1

Standard Detail # D3H-5-5FT-3IN

5" HINGES

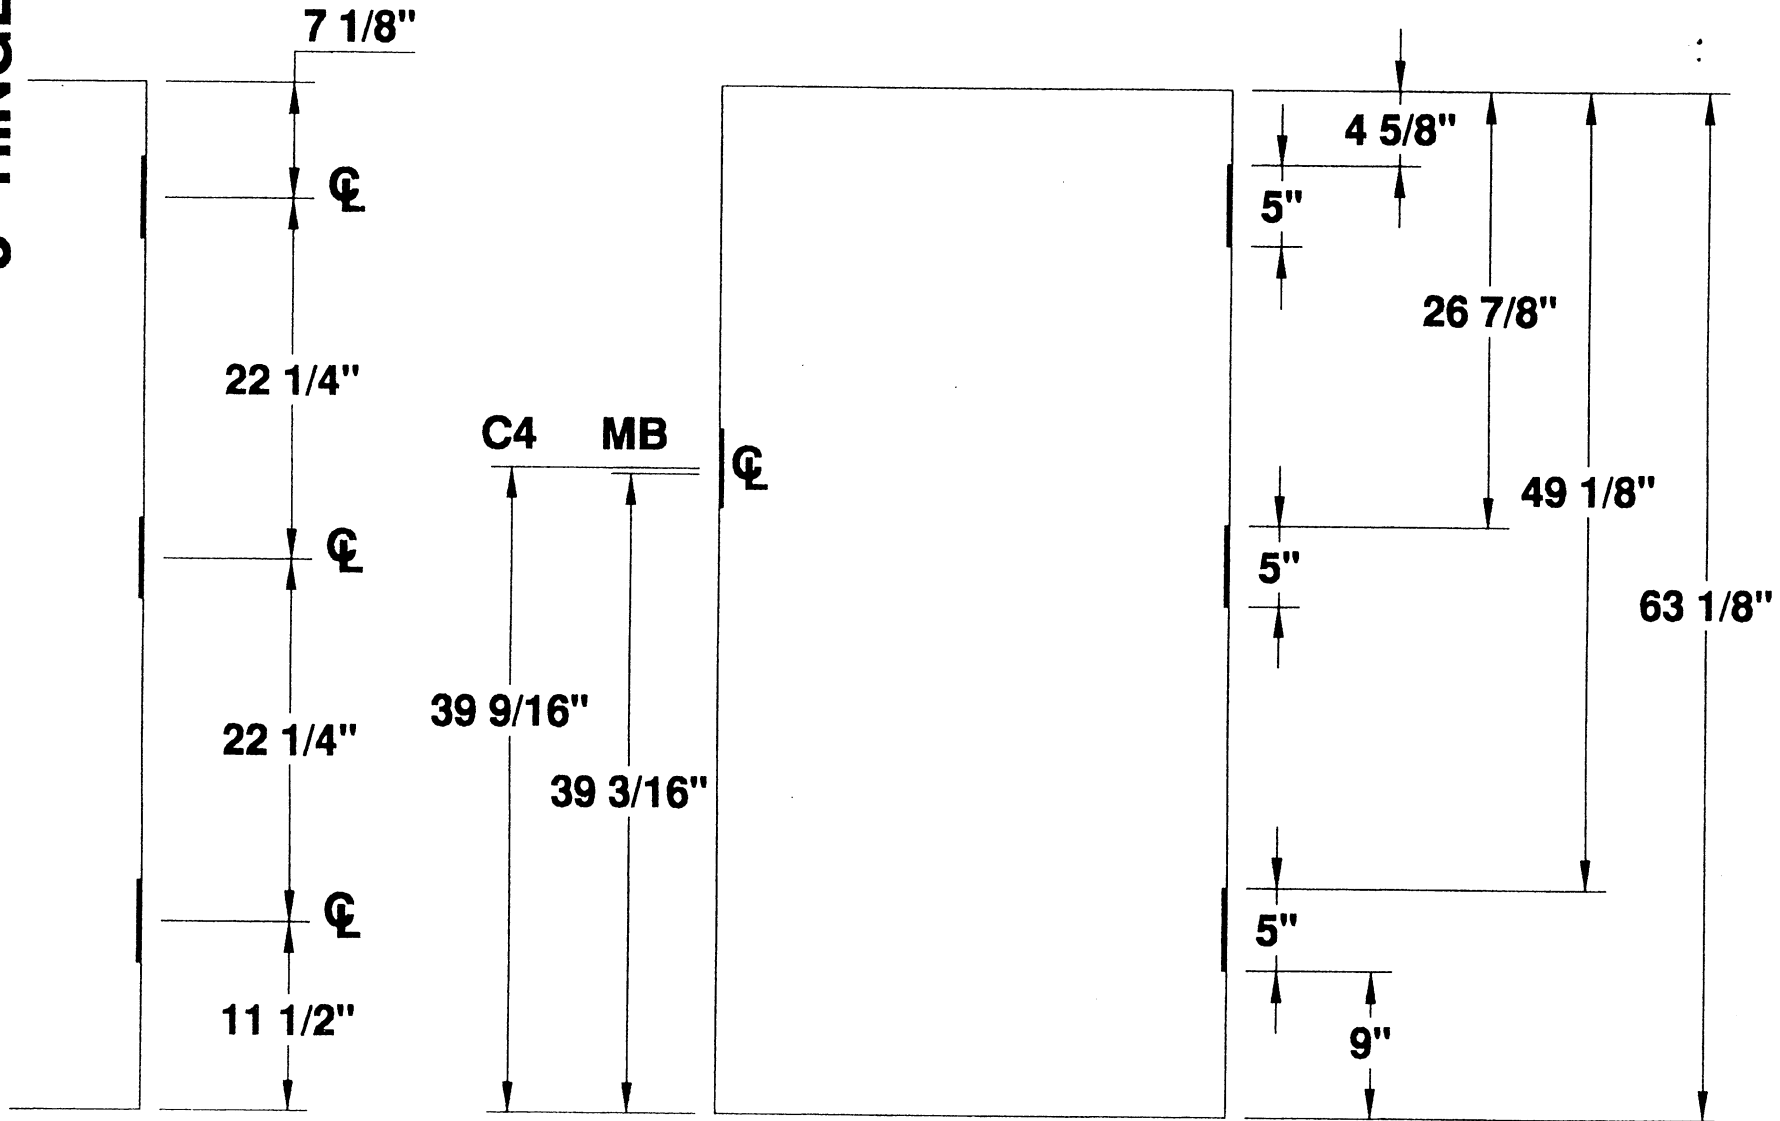

5" HINGES
3 HG 5'-4" DOOR

3 HINGE 5'-4" STANDARD DOOR LOCATIONS




MESKER DOOR INC.
SINCE 1964 THE FIRST DOOR and STILL THE FIRST DOOR

**5" HINGE
DETAILS**
THREE HINGE DOOR

PROJECT STANDARD LOCATIONS
ORDER N/A DATE _____
PREPARED BY SJS SHEET 1 OF 1
Standard Detail # D3H-5-5FT-4IN

5" HINGES

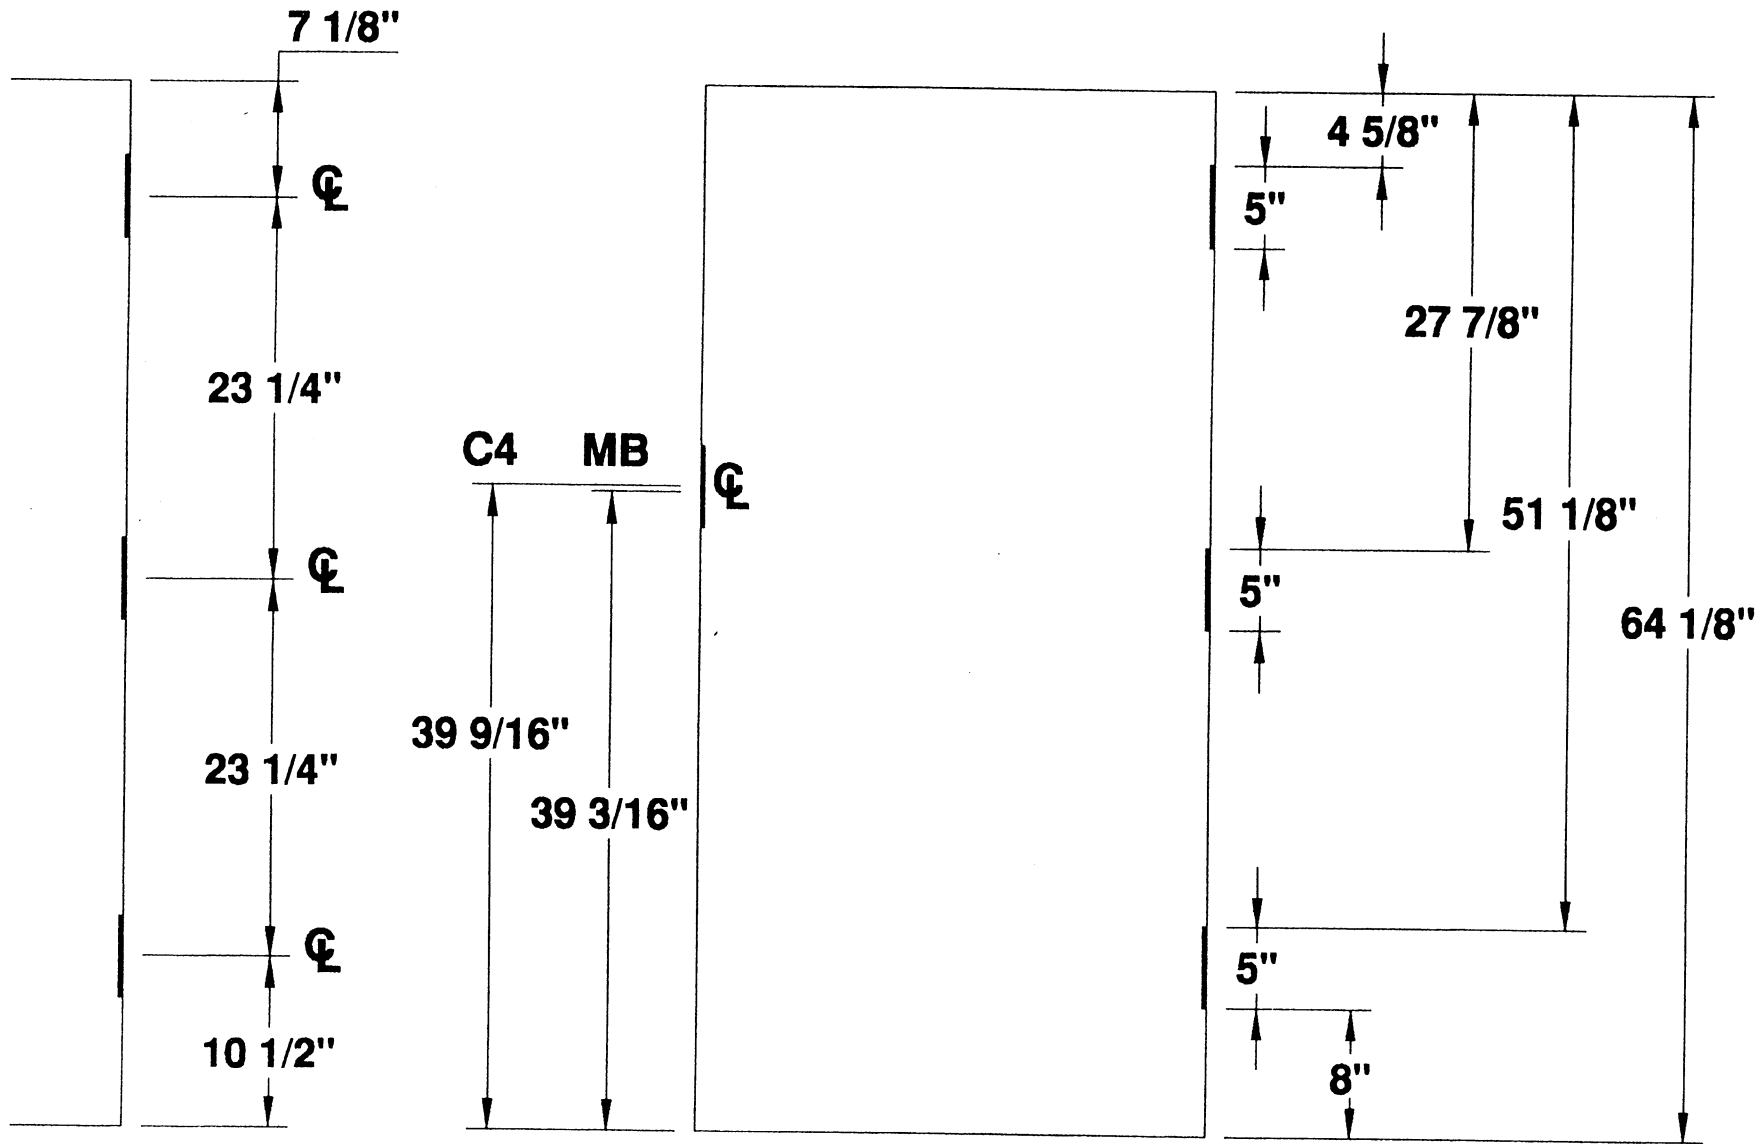

5" HINGES
3 HG 5'-5" DOOR

3 HINGE 5'-5" STANDARD DOOR LOCATIONS




MESKER DOOR INC.
SINCE 1864 THE FIRST DOOR and STILL THE FIRST DOOR

**5" HINGE
DETAILS**
THREE HINGE DOOR

PROJECT STANDARD LOCATIONS
ORDER N/A DATE _____
PREPARED BY SJS SHEET 1 OF 1
Standard Detail # D3H-5-5FT-5IN

5" HINGES

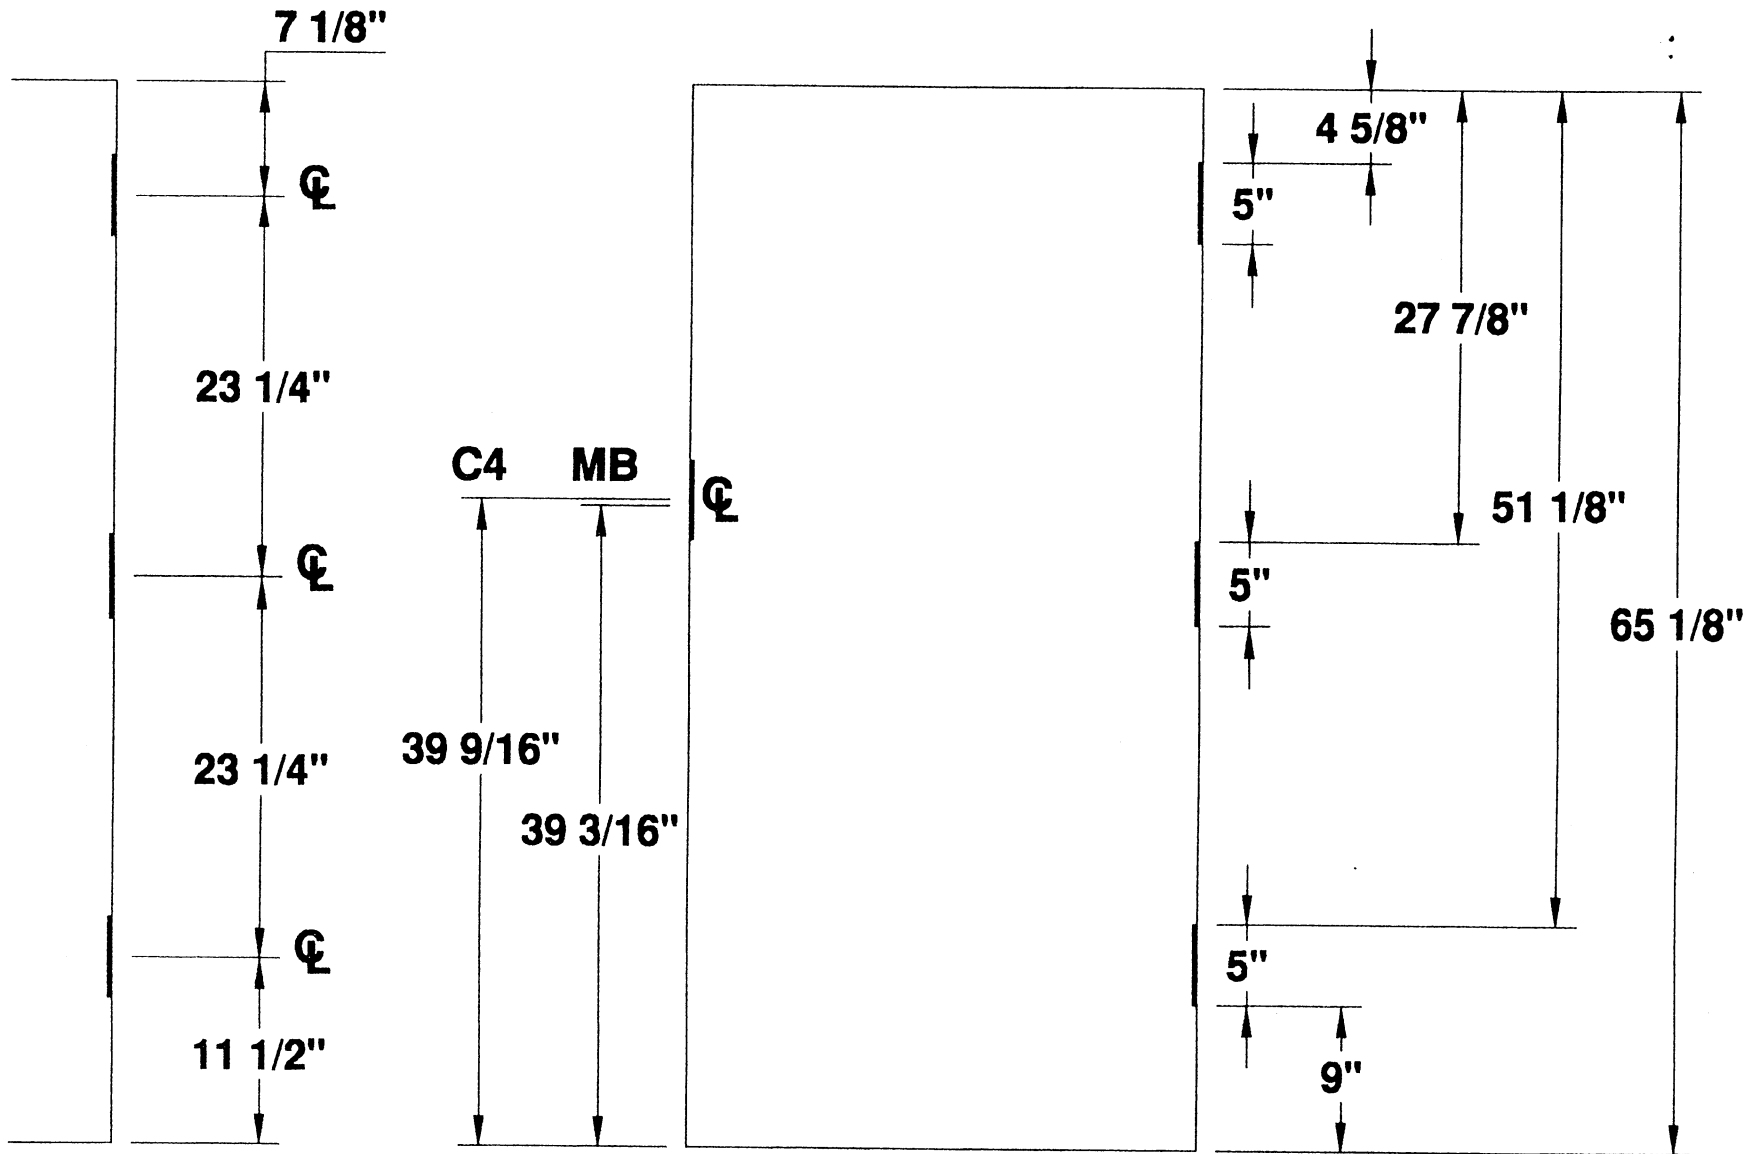

5" HINGES
3 HG 5'-6" DOOR

3 HINGE 5'-6" STANDARD DOOR LOCATIONS



MESKER DOOR INC.
SINCE 1864 THE FIRST DOOR and STILL THE FIRST DOOR

5" HINGE DETAILS

THREE HINGE DOOR


PROJECT STANDARD LOCATIONS

ORDER N/A DATE _____

PREPARED BY SJS SHEET 1 OF 1

Standard Detail # D3H-5-5FT-6IN

5" HINGES

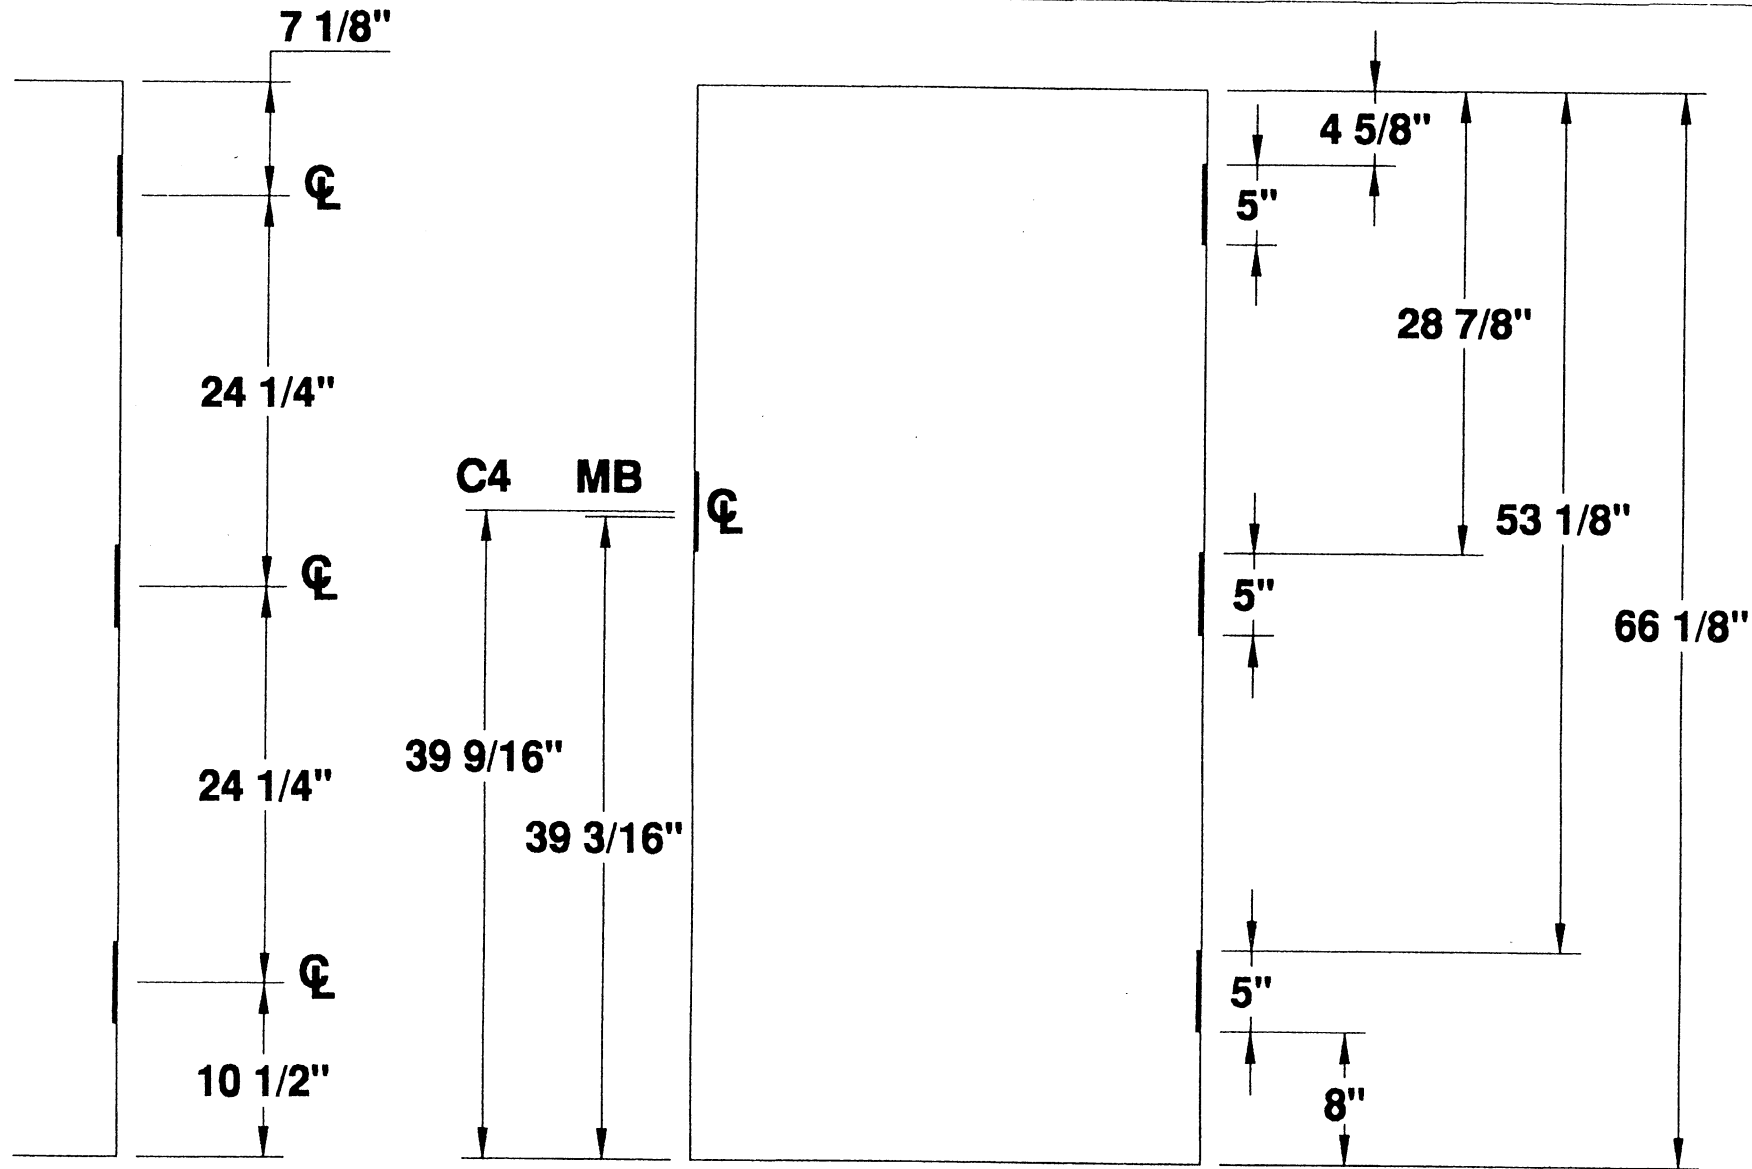

5" HINGES
3 HG 5'-7" DOOR

3 HINGE 5'-7" STANDARD DOOR LOCATIONS




MESKER DOOR INC.
SINCE 1964 THE FIRST DOOR and STILL THE FIRST DOOR

**5" HINGE
DETAILS**
THREE HINGE DOOR

PROJECT STANDARD LOCATIONS
ORDER N/A DATE _____
PREPARED BY SJS SHEET 1 OF 1
Standard Detail # D3H-5-5FT-7IN

5" HINGES

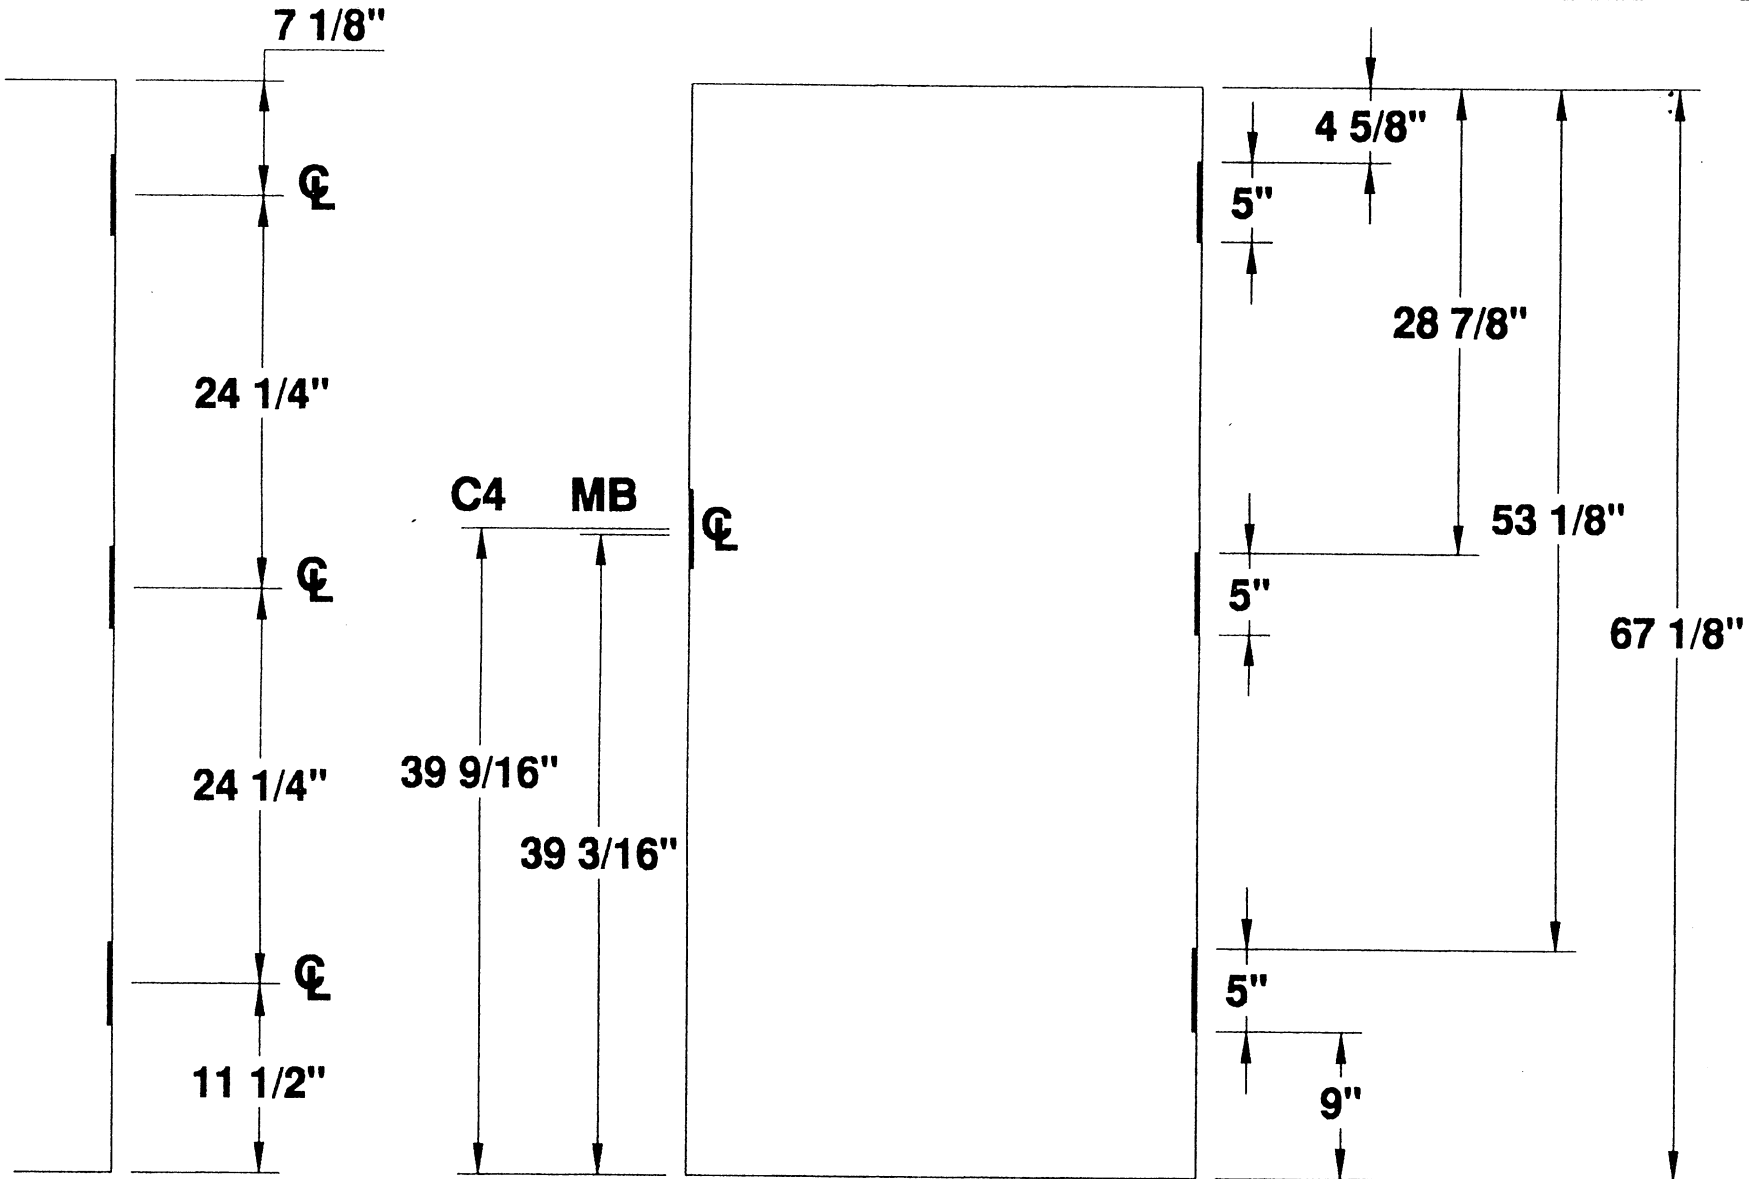

5" HINGES
3 HG 5'-8" DOOR

3 HINGE 5'-8" STANDARD DOOR LOCATIONS



MESKER DOOR INC.
SINCE 1864 THE FIRST DOOR and STILL THE FIRST DOOR

5" HINGE —DETAILS—

THREE HINGE DOOR


PROJECT STANDARD LOCATIONS

ORDER N/A DATE _____

PREPARED BY SJS SHEET 1 OF 1

Standard Detail # D3H-5-5FT-8IN

5" HINGES

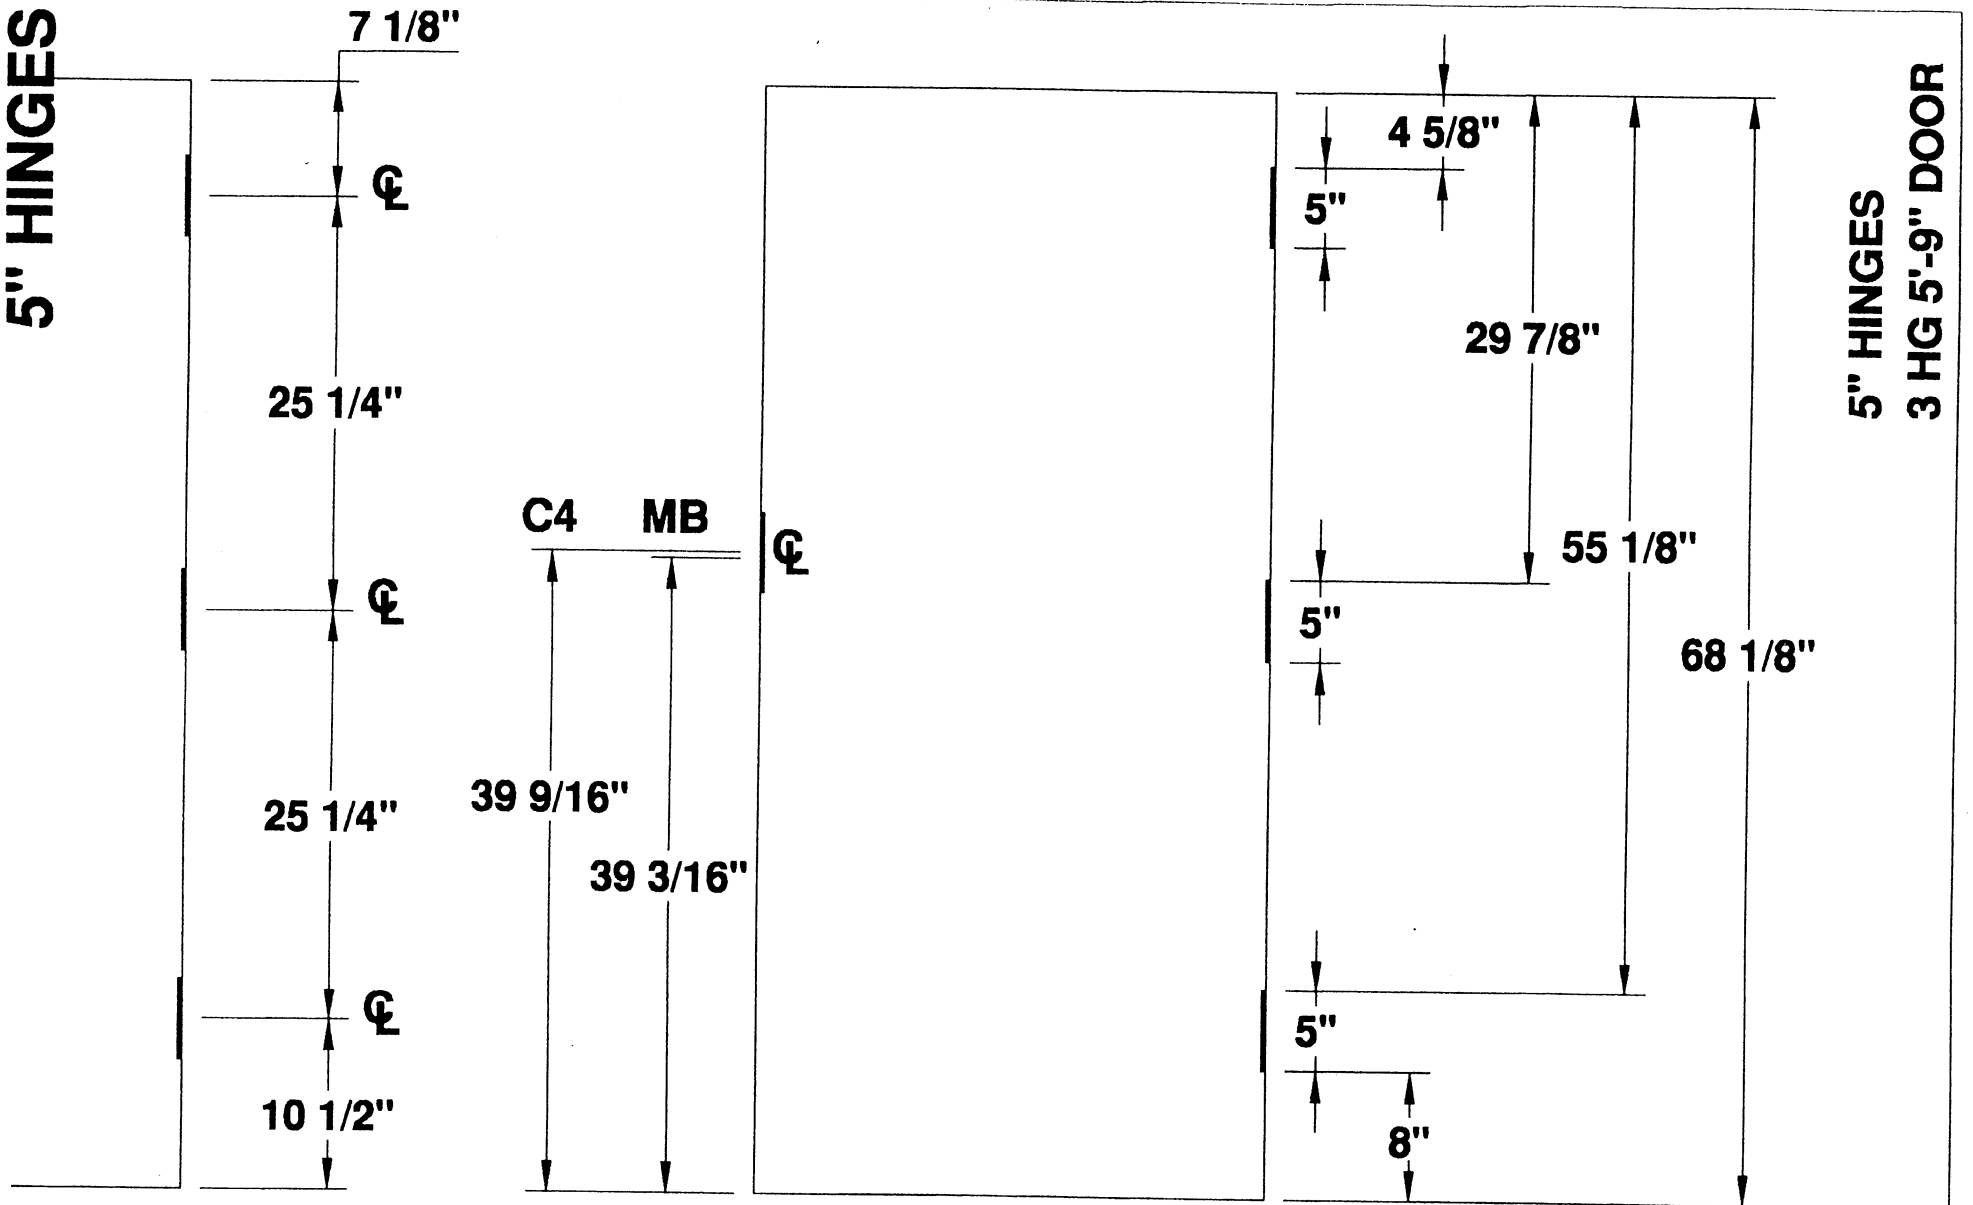

5" HINGES
3 HG 5'-9" DOOR

3 HINGE 5'-9" STANDARD DOOR LOCATIONS



MESKER DOOR INC.
SINCE 1864 THE FIRST DOOR and STILL THE FIRST DOOR

5" HINGE DETAILS

THREE HINGE DOOR


PROJECT STANDARD LOCATIONS

ORDER N/A DATE _____

PREPARED BY SJS SHEET 1 OF 1

Standard Detail # D3H-5-5FT-9IN

5" HINGES

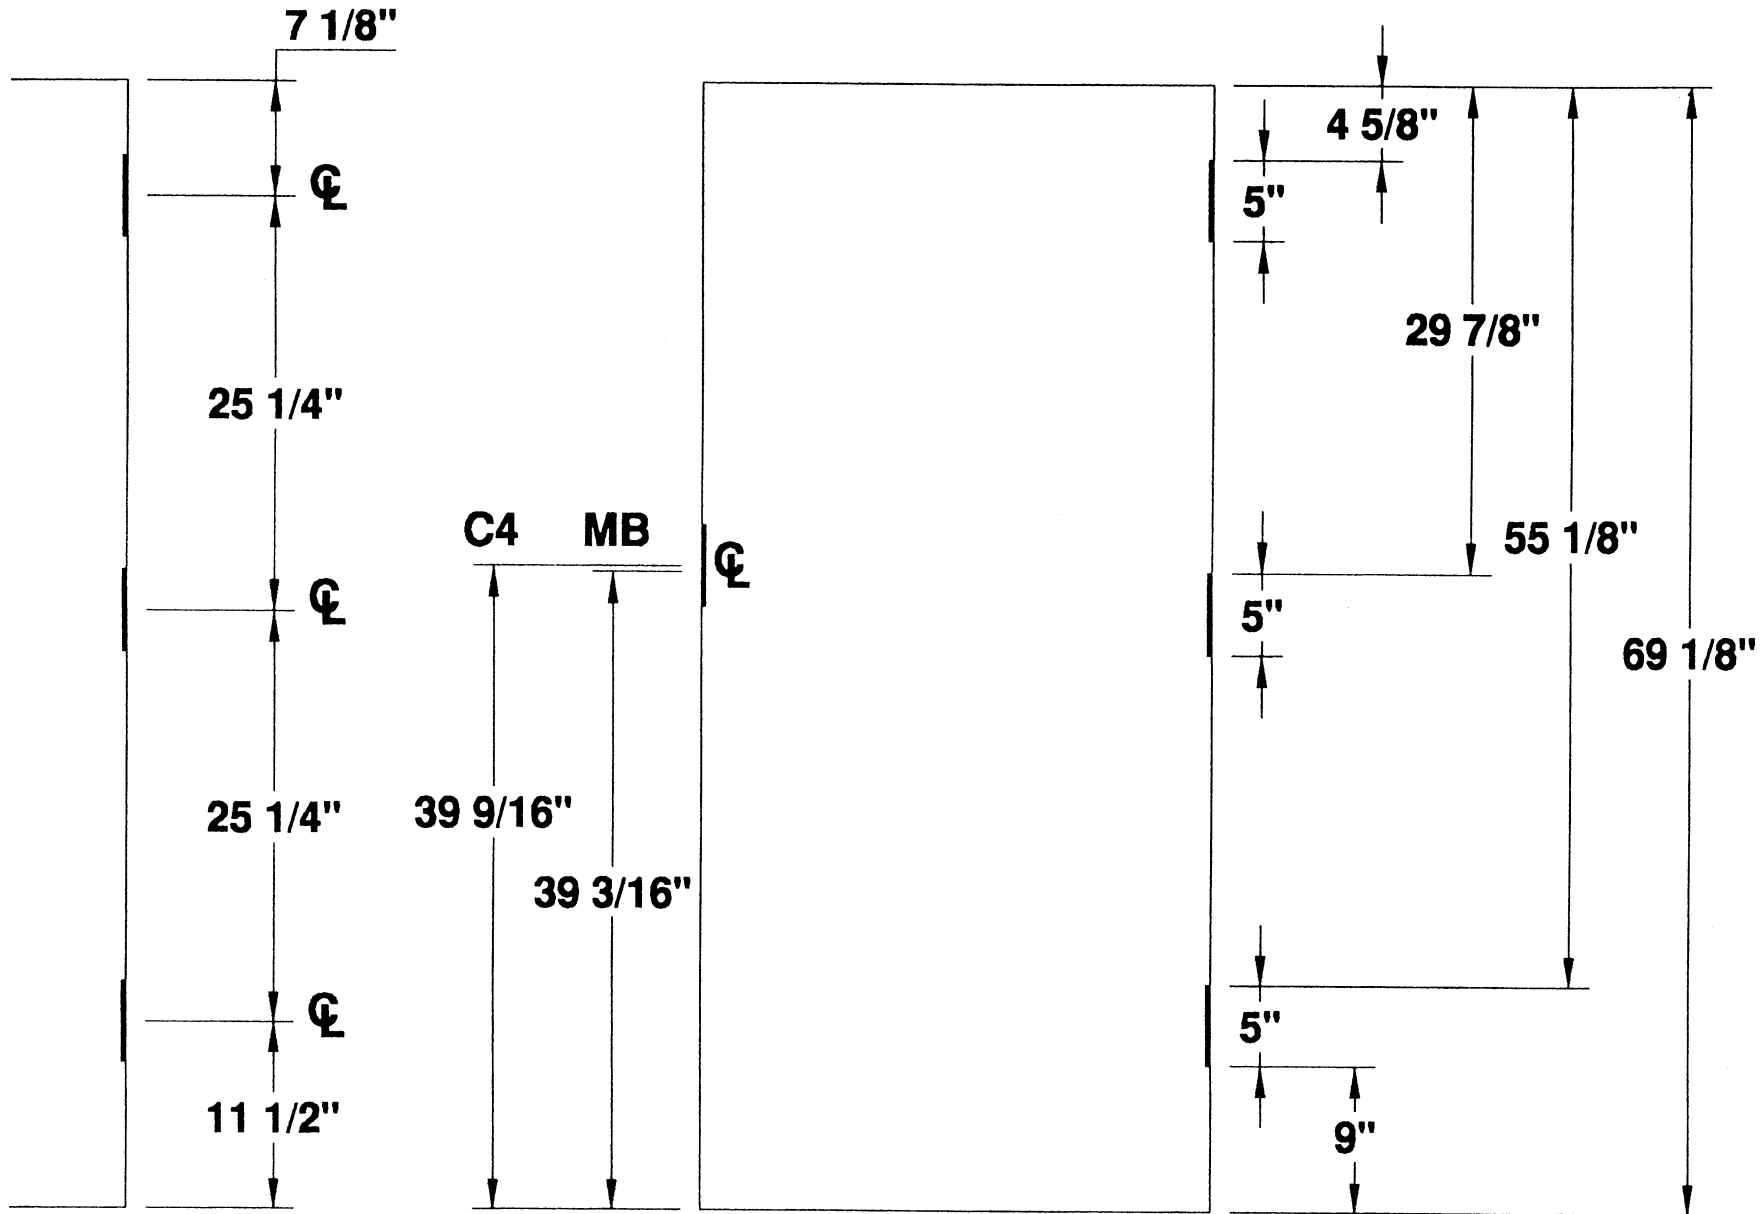

5" HINGES
3 HG 5'-10" DOOR

3 HINGE 5'-10" STANDARD DOOR LOCATIONS



MESKER DOOR INC.
SINCE 1884 THE FIRST DOOR and STILL THE FIRST DOOR

5" HINGE —DETAILS—

THREE HINGE DOOR


PROJECT STANDARD LOCATIONS

ORDER N/A DATE _____

PREPARED BY SJS SHEET 1 OF 1

Standard Detail # D3H-5-5FT-10IN

5" HINGES

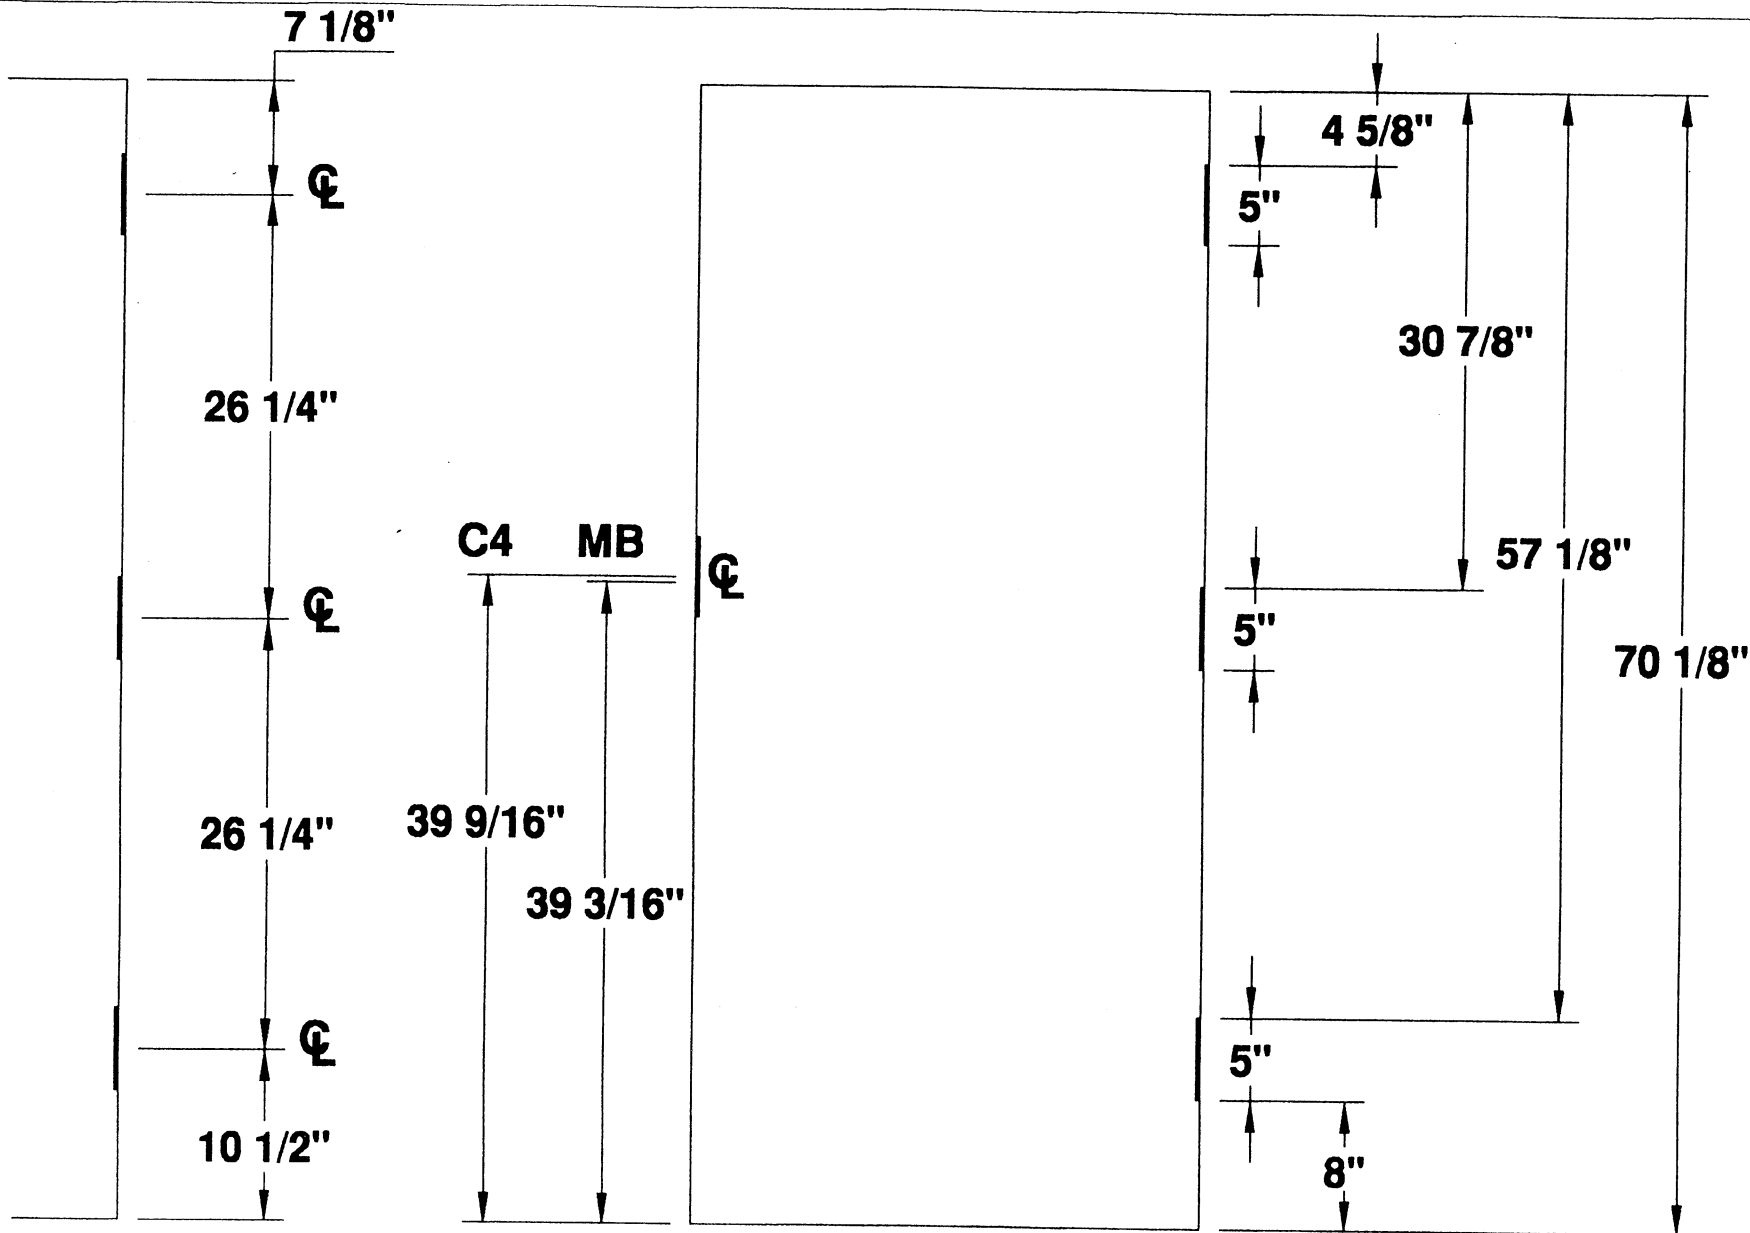

5" HINGES
3 HG 5'-11" DOOR

3 HINGE 5'-11" STANDARD DOOR LOCATIONS



MESKER DOOR INC.
SINCE 1864 THE FIRST DOOR and STILL THE FIRST DOOR

5" HINGE —DETAILS—

THREE HINGE DOOR

PROJECT STANDARD LOCATIONS

ORDER N/A DATE _____

PREPARED BY SJS SHEET 1 OF 1

Standard Detail # D3H-5-5FT-11IN