


**STANDARD
6'-0" TO 6'-11"
DOOR HEIGHTS**

5" HINGES

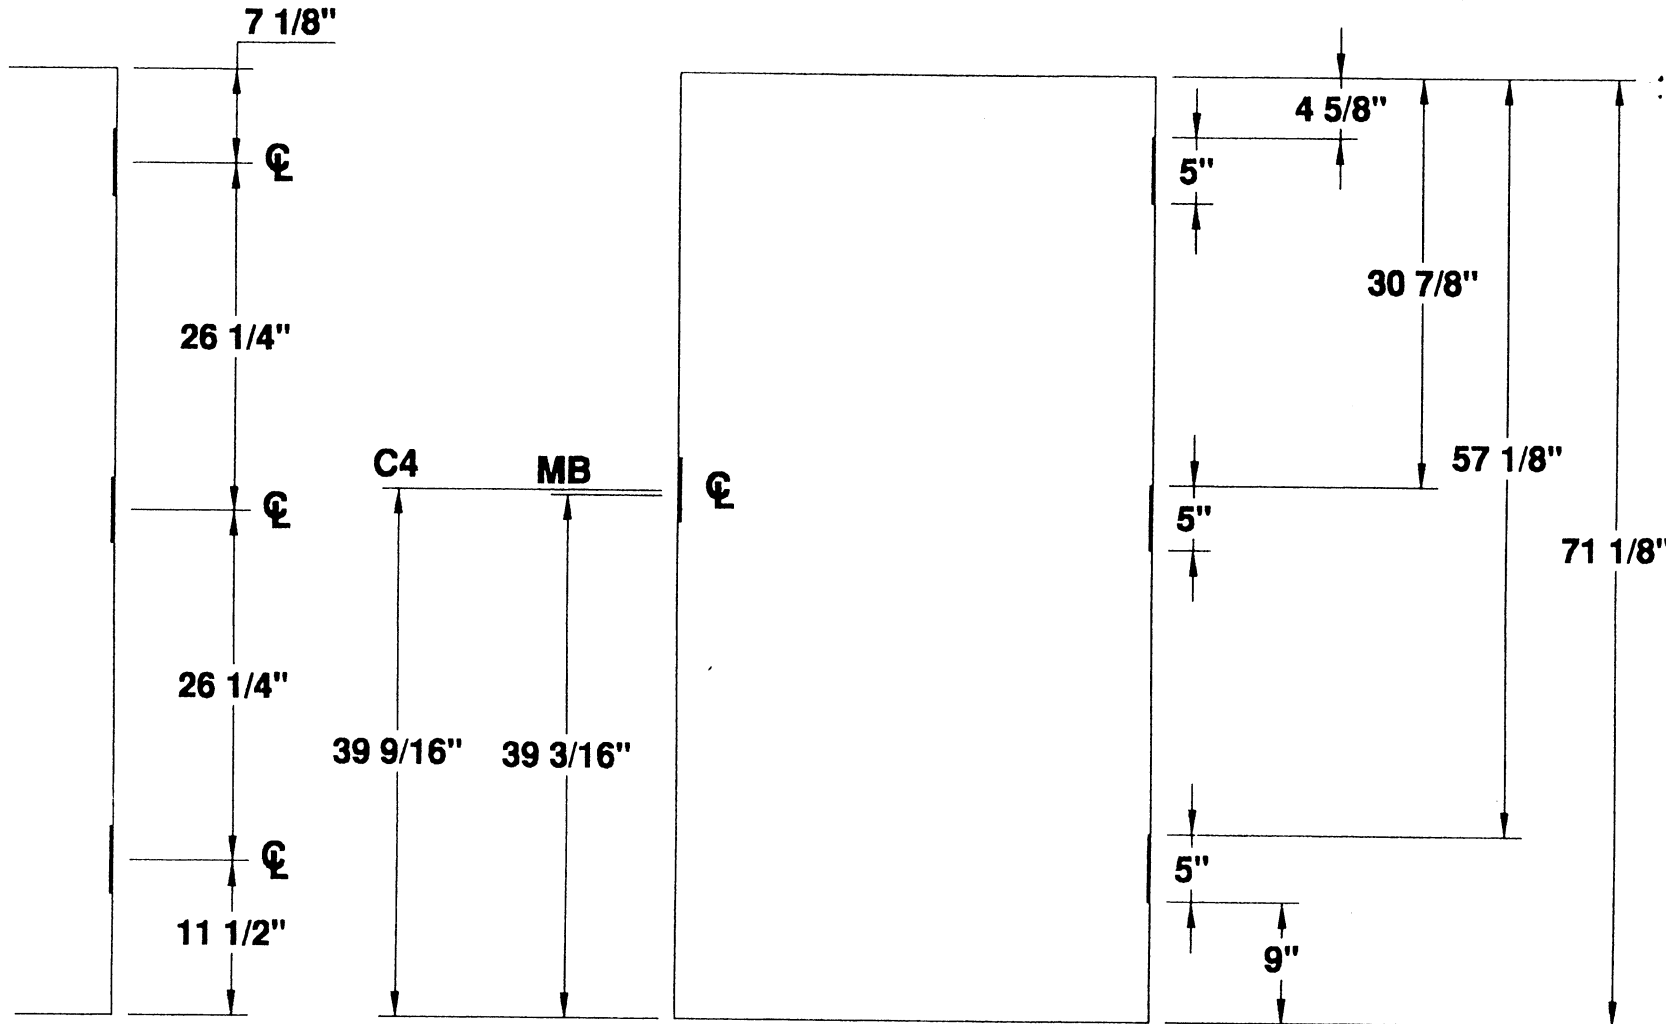

5" HINGES
3 HG 6'-0" DOOR

3 HINGE 6'-0" STANDARD DOOR LOCATIONS



MESKER DOOR INC.

SINCE 1864 THE FIRST DOOR and STILL THE FIRST DOOR

**5" HINGE
— DETAILS —**

THREE HINGE DOOR


PROJECT STANDARD DOOR LOCATIONS

ORDER N/A DATE _____

PREPARED BY SJS SHEET 1 OF 1

Detail # D3H-5-6FT-0IN

5" HINGES

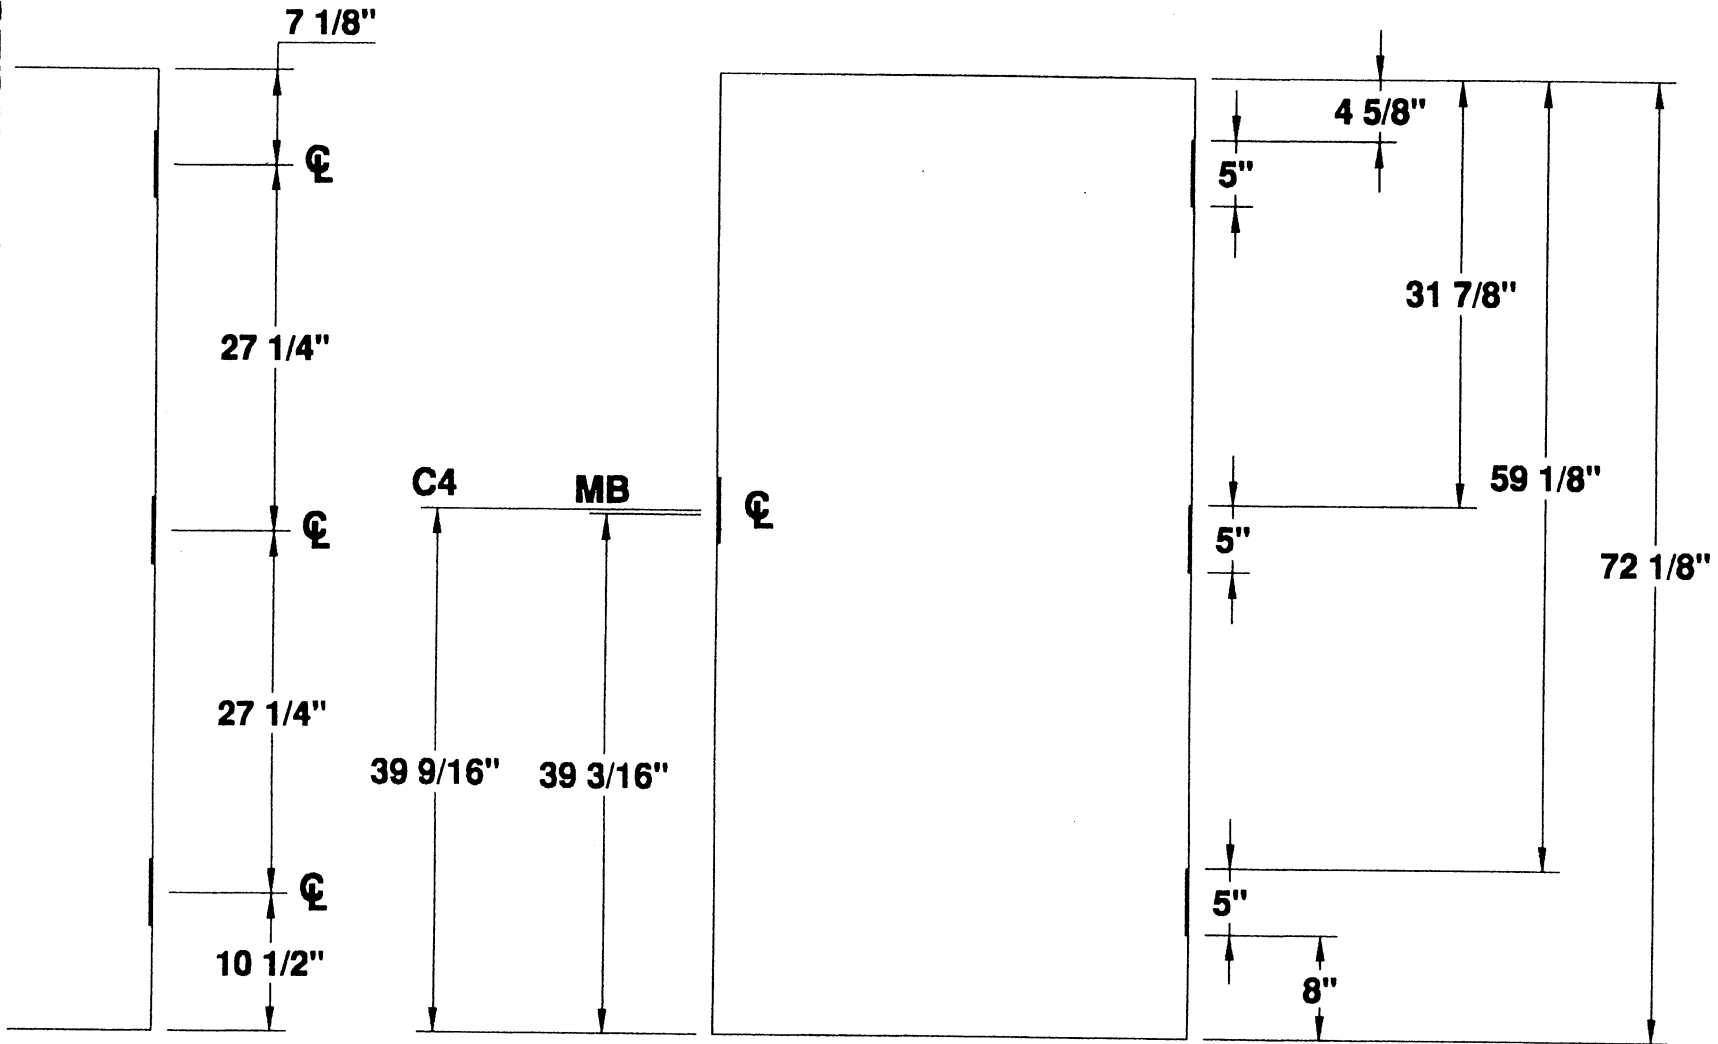

5" HINGES
3 HG 6'-1" DOOR

3 HINGE 6'-1" STANDARD DOOR LOCATIONS



MESKER DOOR INC.

SINCE 1864 THE FIRST DOOR and STILL THE FIRST DOOR

**5" HINGE
DETAILS**

THREE HINGE DOOR


PROJECT STANDARD DOOR LOCATIONS

ORDER N/A DATE _____

PREPARED BY SJS SHEET 1 OF 1

Detail # D3H-5-6FT-11N

5" HINGES

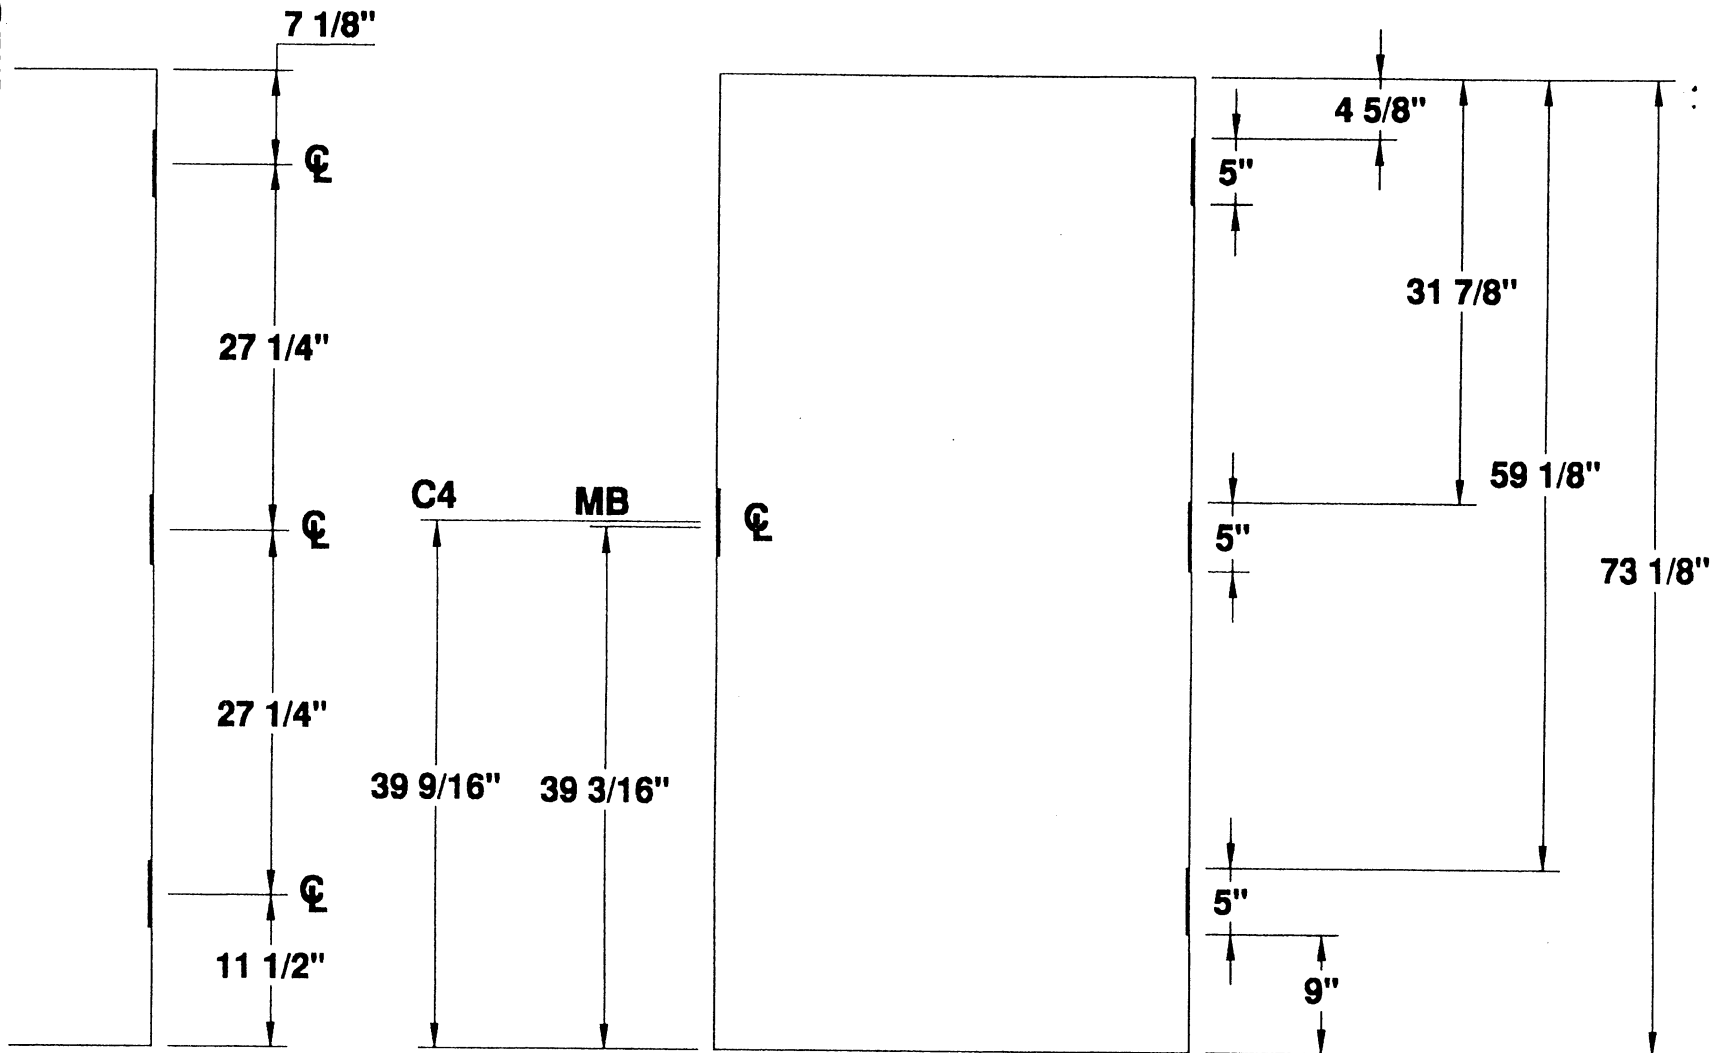

5" HINGES
3 HG 6'-2" DOOR

3 HINGE 6'-2" STANDARD DOOR LOCATIONS




MESKER DOOR INC.
SINCE 1964 THE FIRST DOOR and STILL THE FIRST DOOR

**5" HINGE
DETAILS**
THREE HINGE DOOR

PROJECT STANDARD DOOR LOCATIONS
ORDER N/A DATE _____
PREPARED BY SJS SHEET 1 OF 1
Detail # D3H-5-6FT-2IN

5" HINGES

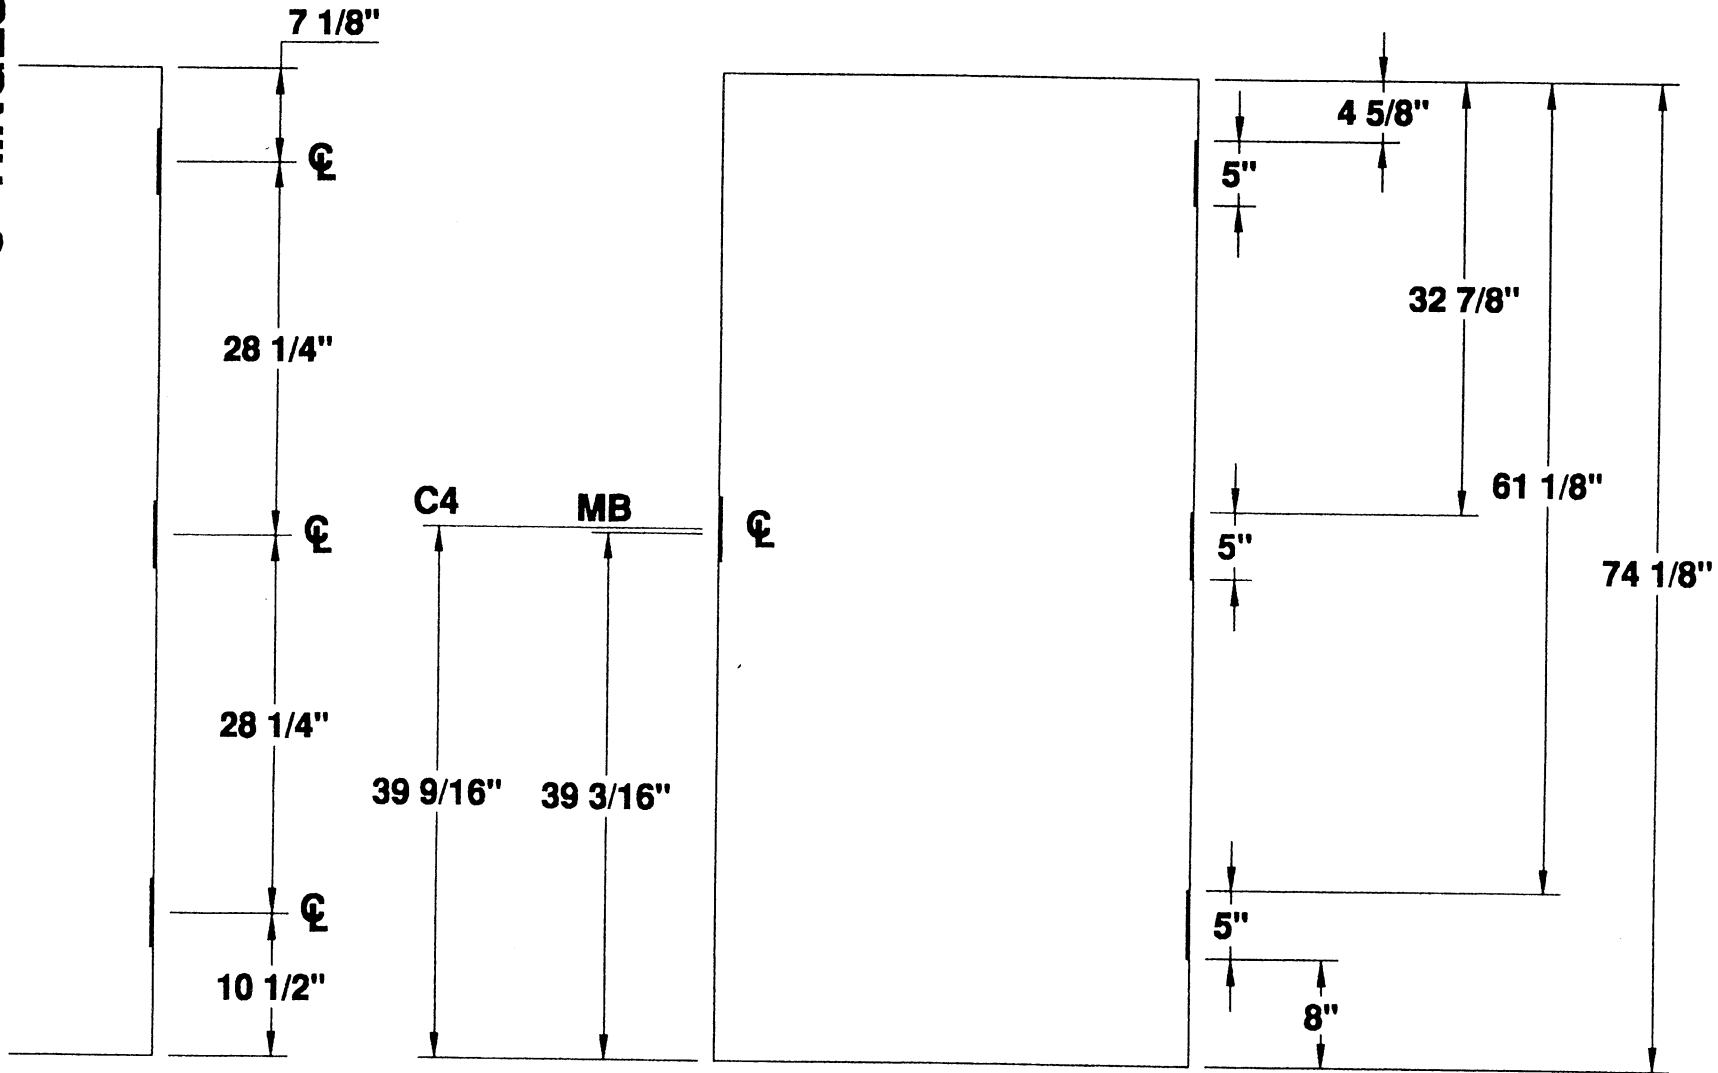

5" HINGES
3 HG 6'-3" DOOR

3 HINGE 6'-3" STANDARD DOOR LOCATIONS



MESKER DOOR INC.

SINCE 1864 THE FIRST DOOR and STILL THE FIRST DOOR

**5" HINGE
DETAILS**

THREE HINGE DOOR


PROJECT STANDARD DOOR LOCATIONS

ORDER N/A DATE _____

PREPARED BY SJS SHEET 1 OF 1

Detail # D3H-5-6FT-3IN

5" HINGES

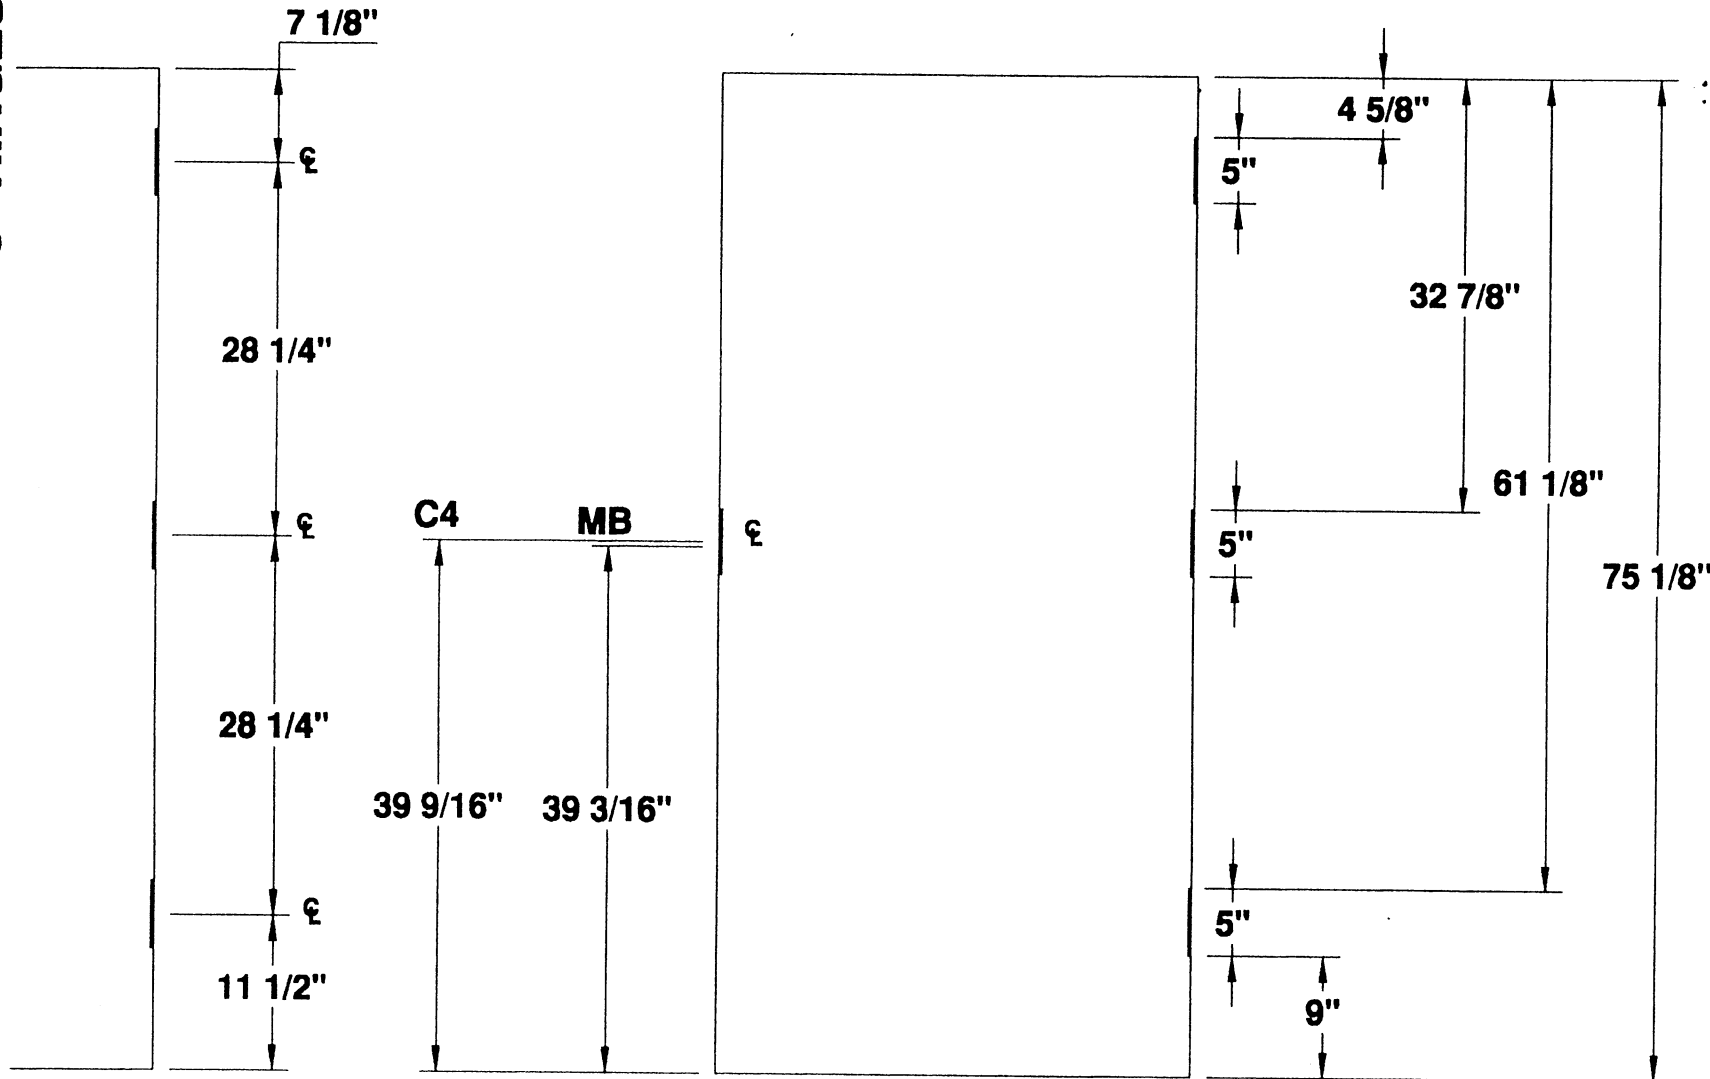

5" HINGES
3 HG 6'-4" DOOR

3 HINGE 6'-4" STANDARD DOOR LOCATIONS



MESKER DOOR INC.
SINCE 1884 THE FIRST DOOR and STILL THE FIRST DOOR

**5" HINGE
—DETAILS—**
THREE HINGE DOOR


PROJECT STANDARD DOOR LOCATIONS

ORDER N/A DATE _____

PREPARED BY SJS SHEET 1 OF 1

Detail # D3H-5-6FT-4IN

5" HINGES

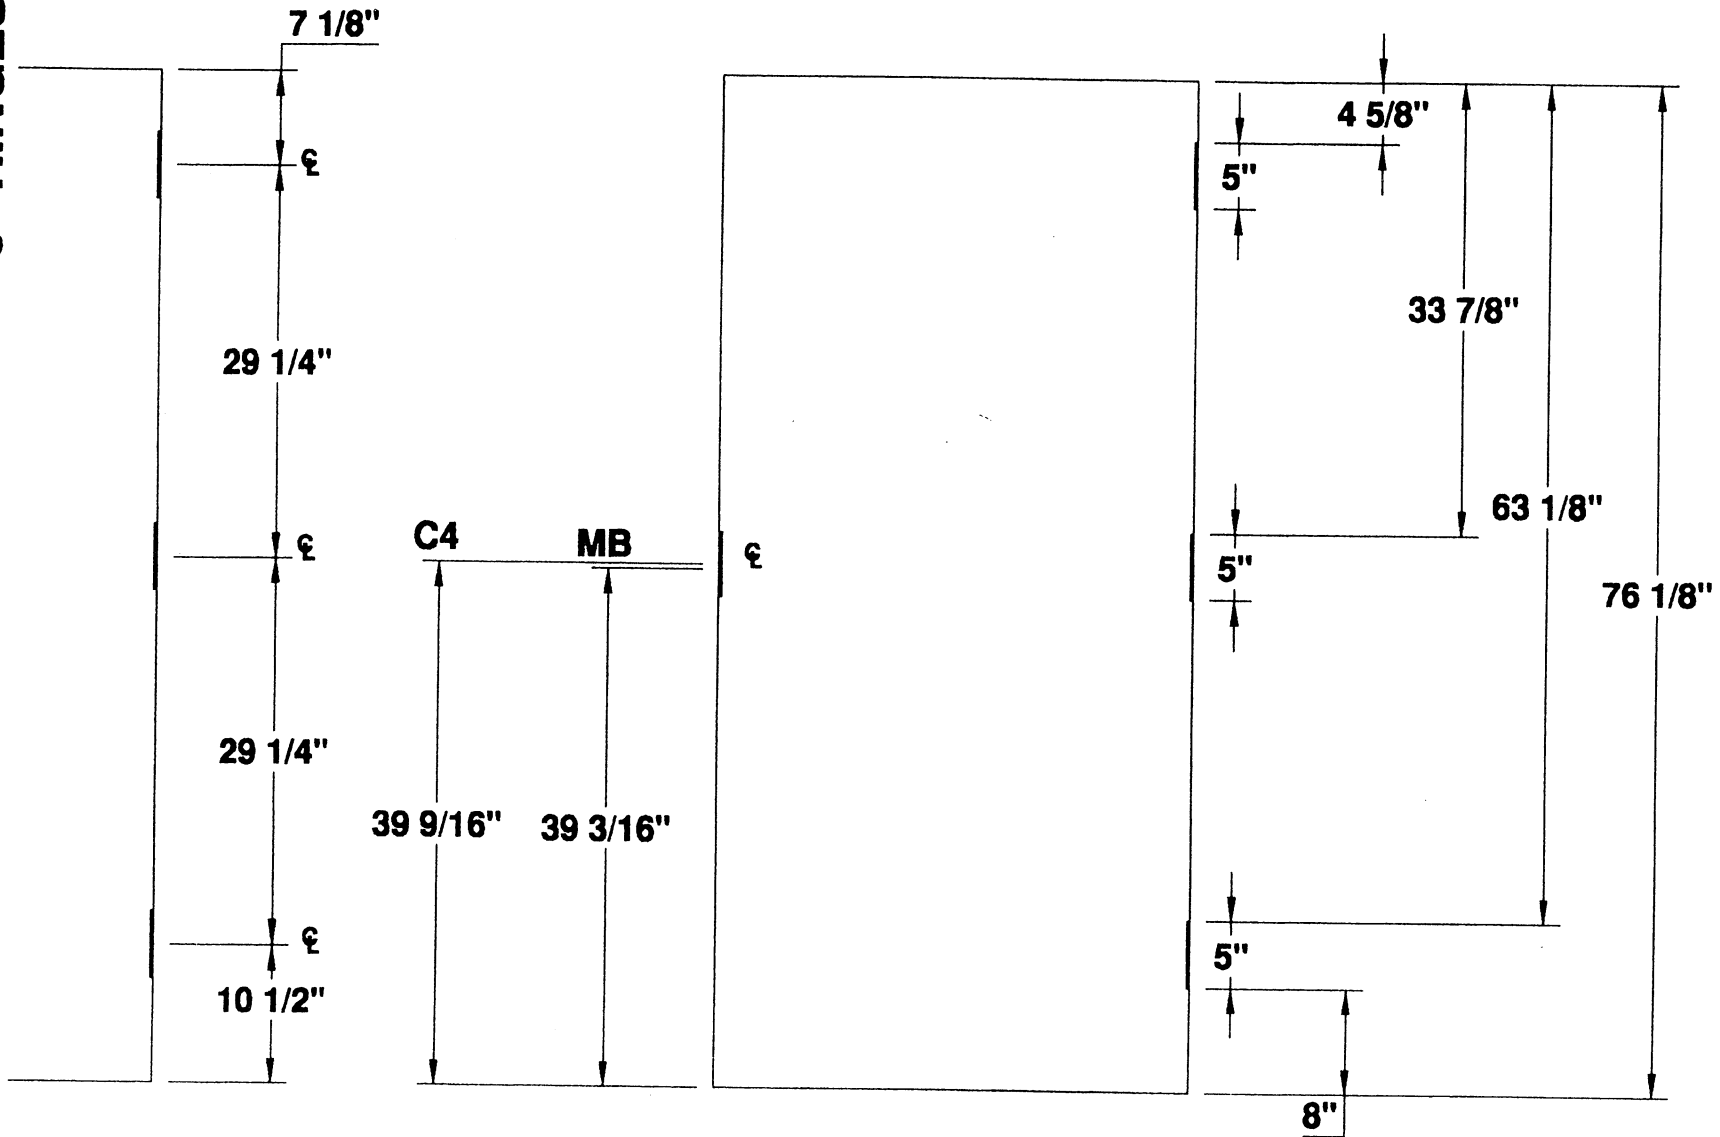

5" HINGES
3 HG 6'-5" DOOR

3 HINGE 6'-5" STANDARD DOOR LOCATIONS



MESKER DOOR INC.

SINCE 1864 THE FIRST DOOR and STILL THE FIRST DOOR

**5" HINGE
DETAILS**

THREE HINGE DOOR


PROJECT STANDARD DOOR LOCATIONS

ORDER N/A DATE 11/16/98

PREPARED BY SJS SHEET 1 OF 1

Detail # D3H-5-6FT-5IN

5" HINGES

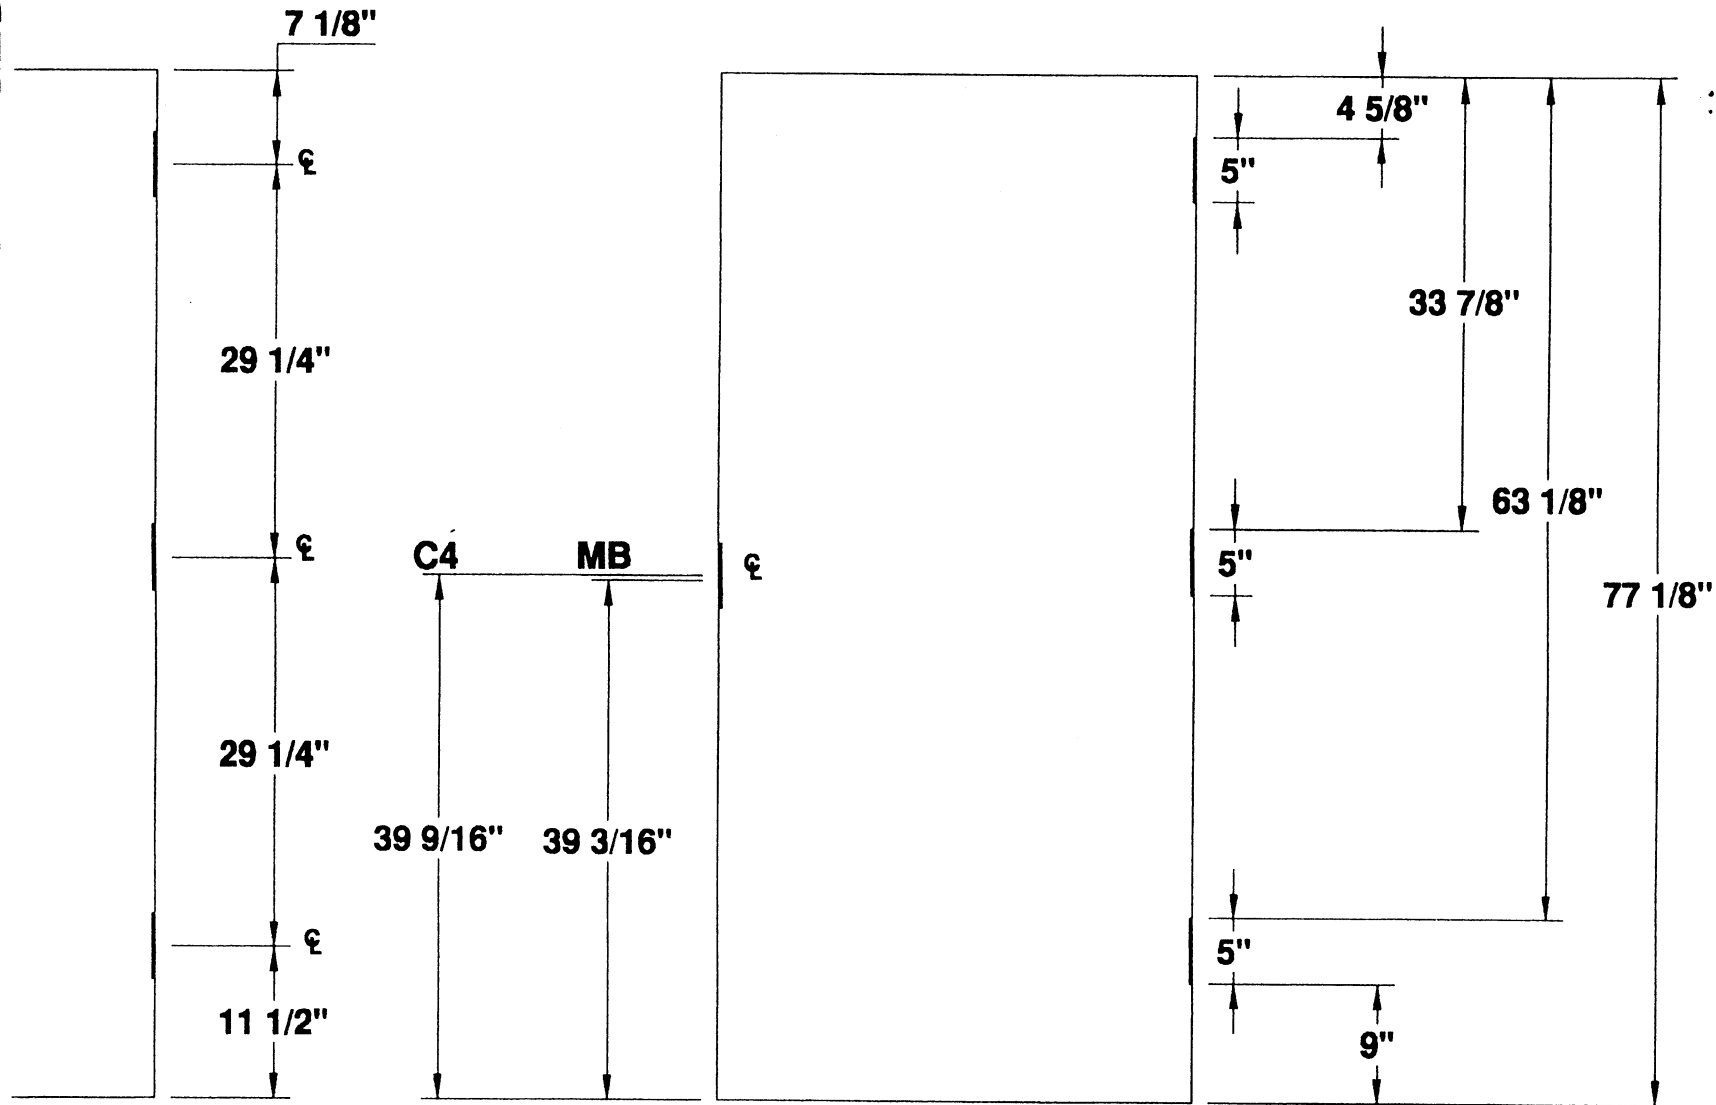

5" HINGES
3 HG 6'-6" DOOR

3 HINGE 6'-6" STANDARD DOOR LOCATIONS



MESKER DOOR INC.

SINCE 1884 THE FIRST DOOR and STILL THE FIRST DOOR

**5" HINGE
DETAILS**

THREE HINGE DOOR


PROJECT STANDARD DOOR LOCATIONS

ORDER N/A DATE _____

PREPARED BY SJS SHEET 1 OF 1

Detail # D3H-5-6FT-6IN

5" HINGES

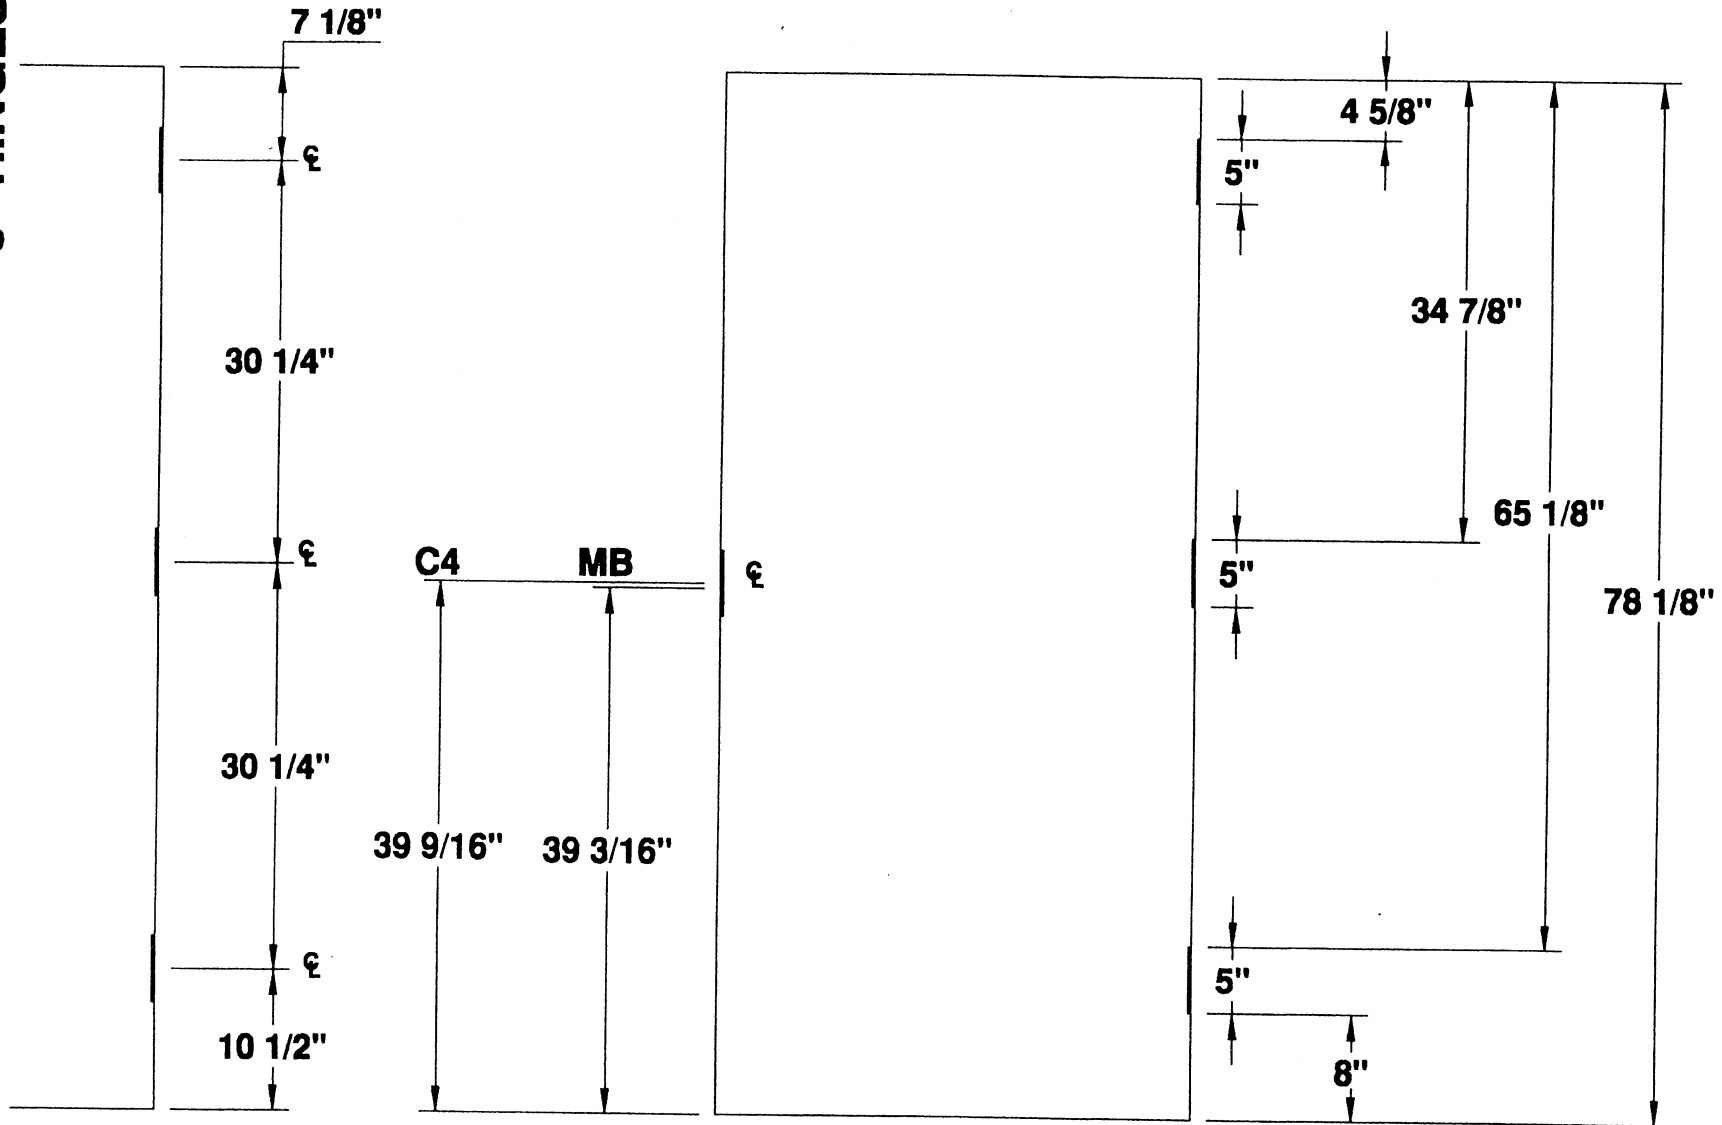

5" HINGES
3 HG 6'-7" DOOR

3 HINGE 6'-7" STANDARD DOOR LOCATIONS



MESKER DOOR INC.

SINCE 1864 THE FIRST DOOR and STILL THE FIRST DOOR

**5" HINGE
DETAILS**

THREE HINGE DOOR


PROJECT STANDARD DOOR LOCATIONS

ORDER N/A DATE _____

PREPARED BY SJS SHEET 1 OF 1

Detail # D3H-5-6FT-7IN

5" HINGES

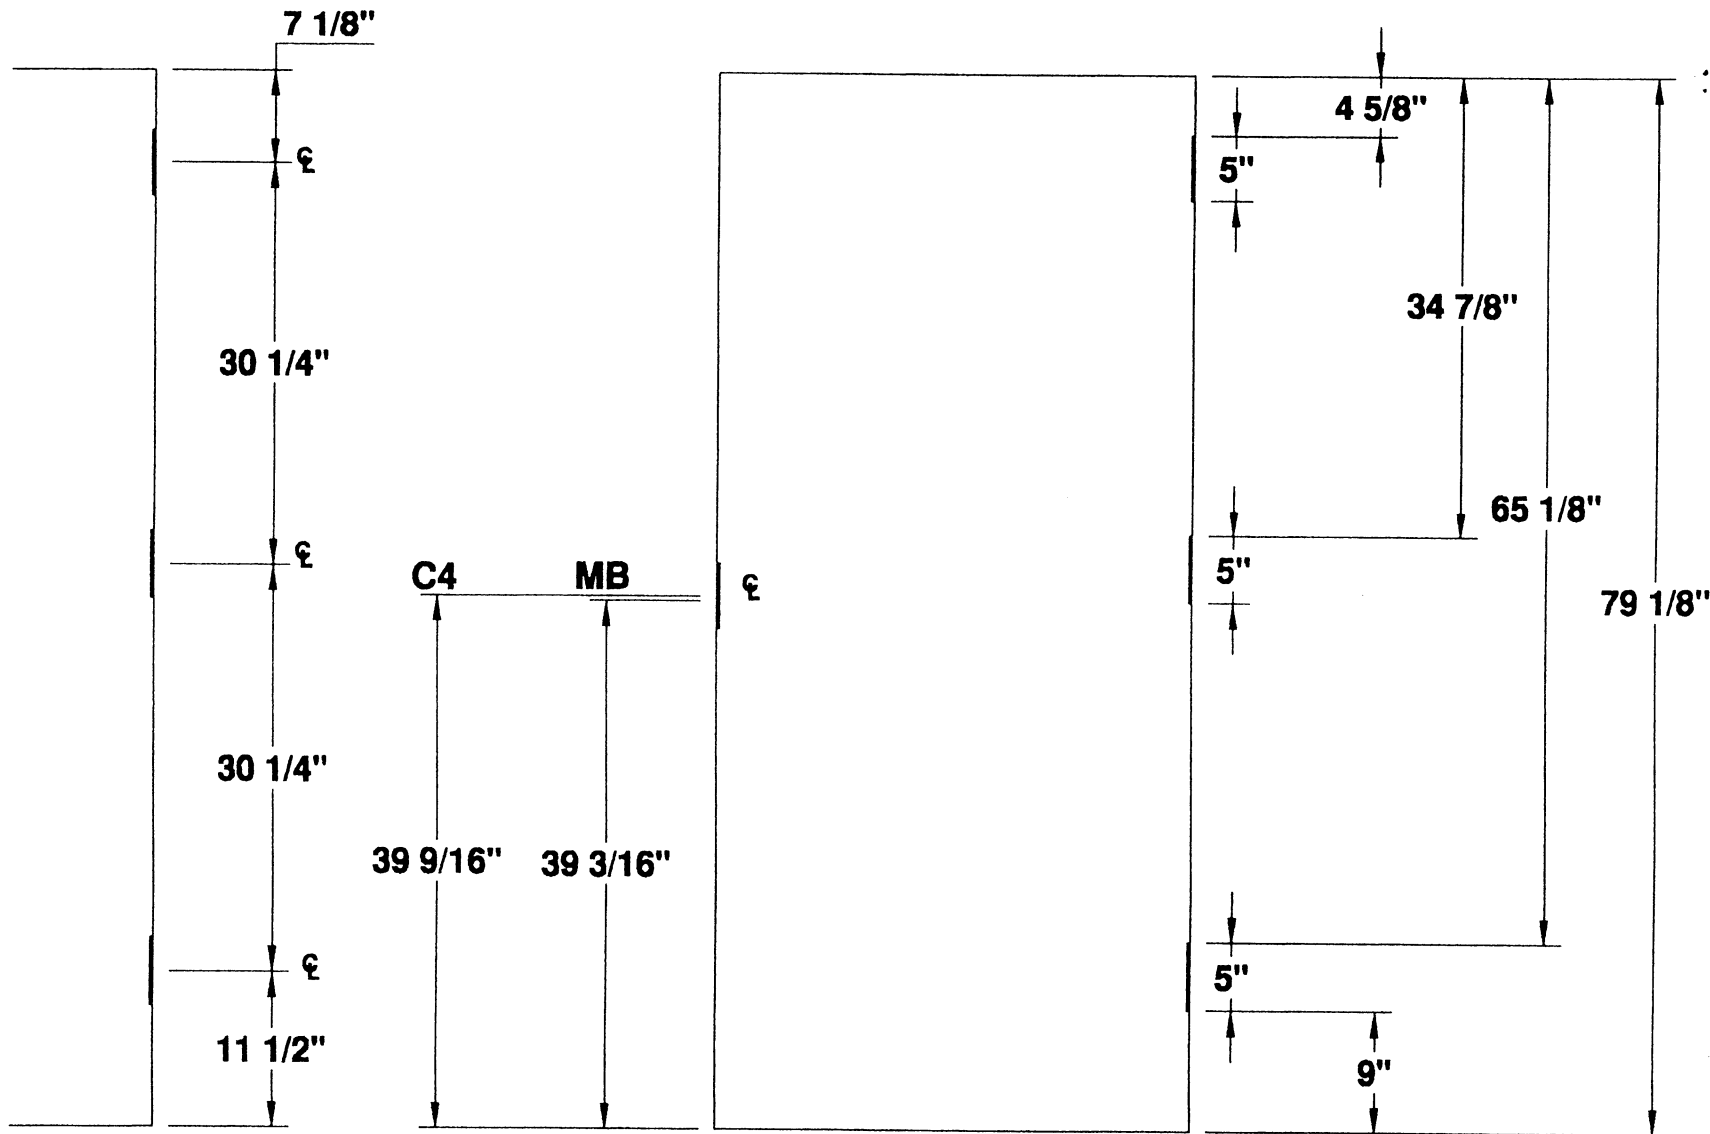

5" HINGES
3 HG 6'-8" DOOR

3 HINGE 6'-8" STANDARD DOOR LOCATIONS



MESKER DOOR INC.

SINCE 1884 THE FIRST DOOR and STILL THE FIRST DOOR

**5" HINGE
DETAILS**

THREE HINGE DOOR


PROJECT STANDARD DOOR LOCATIONS

ORDER N/A DATE _____

PREPARED BY SJS SHEET 1 OF 1

Detail # D3H-5-6FT-8IN

5" HINGES

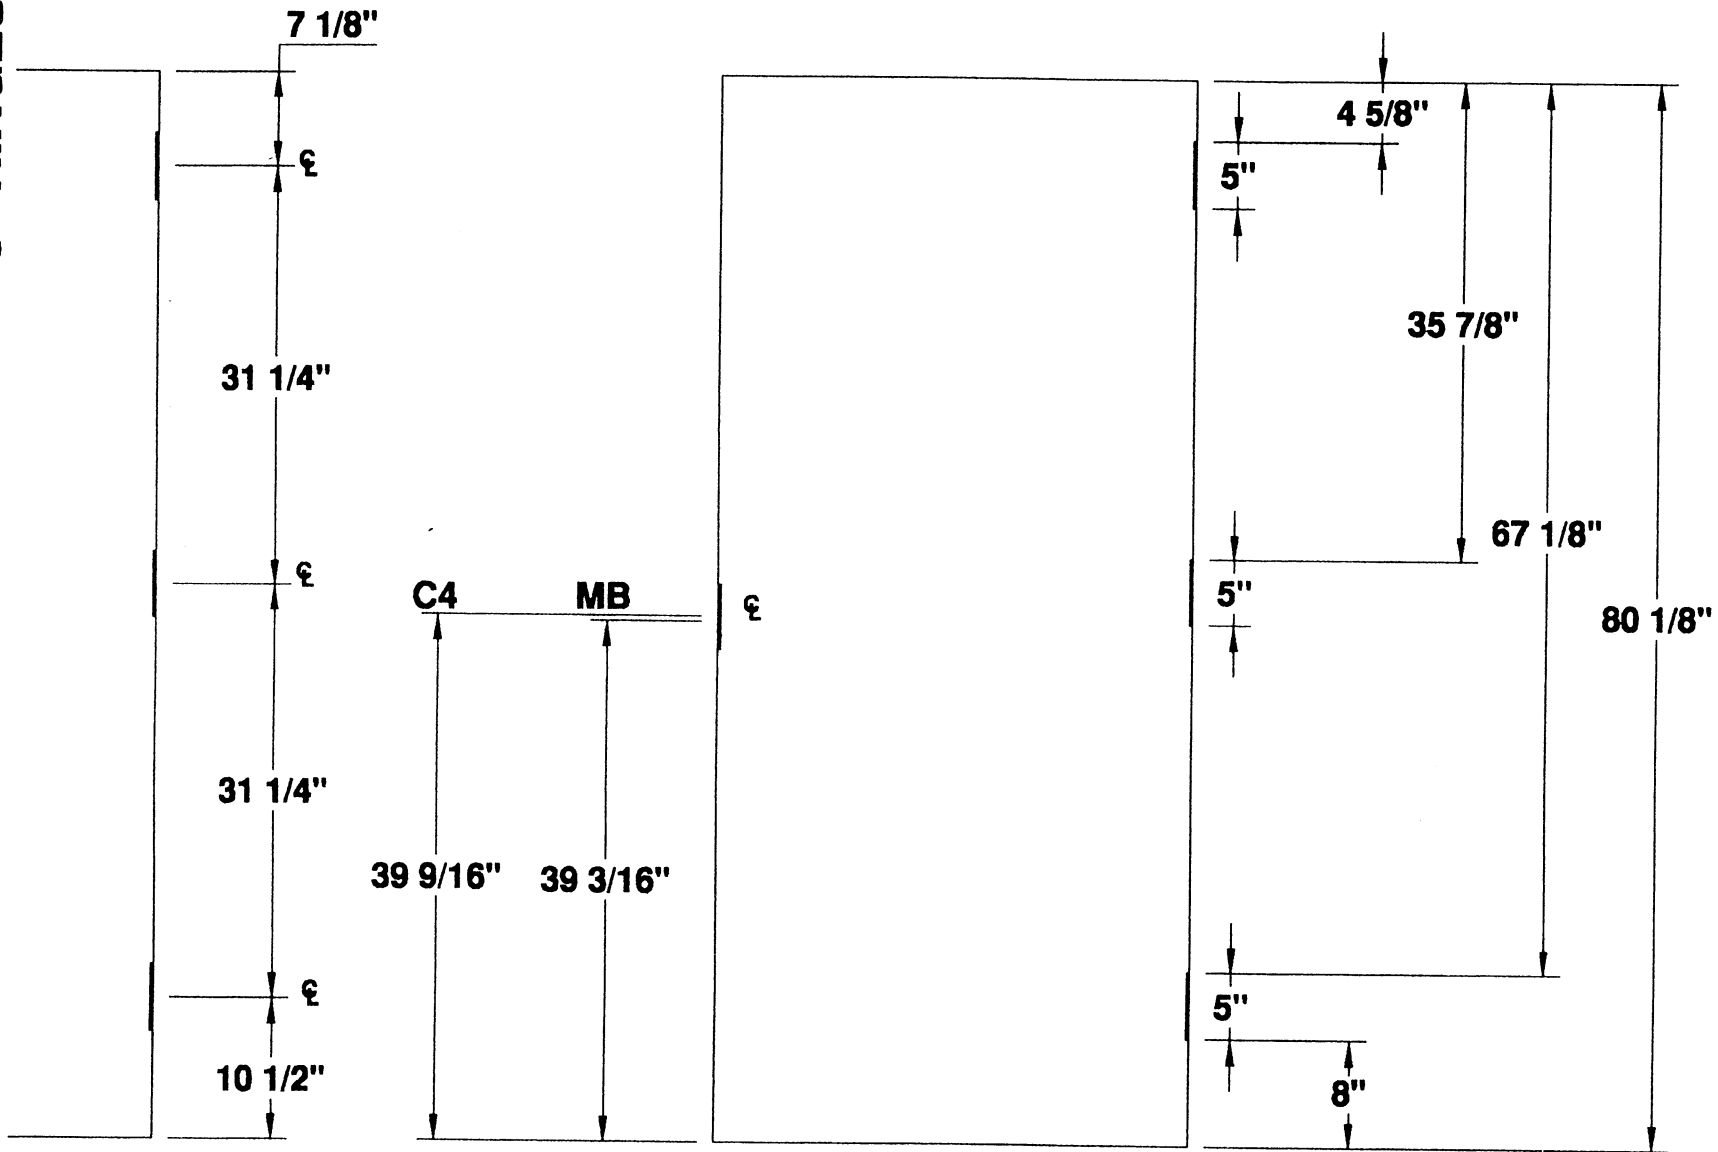

5" HINGES
3 HG 6'-9" DOOR

3 HINGE 6'-9" STANDARD DOOR LOCATIONS



MESKER DOOR INC.

SINCE 1864 THE FIRST DOOR and STILL THE FIRST DOOR

**5" HINGE
DETAILS**

THREE HINGE DOOR


PROJECT STANDARD DOOR LOCATIONS

ORDER N/A DATE _____

PREPARED BY SJS SHEET 1 OF 1

Detail # D3H-5-6FT-9IN

5" HINGES

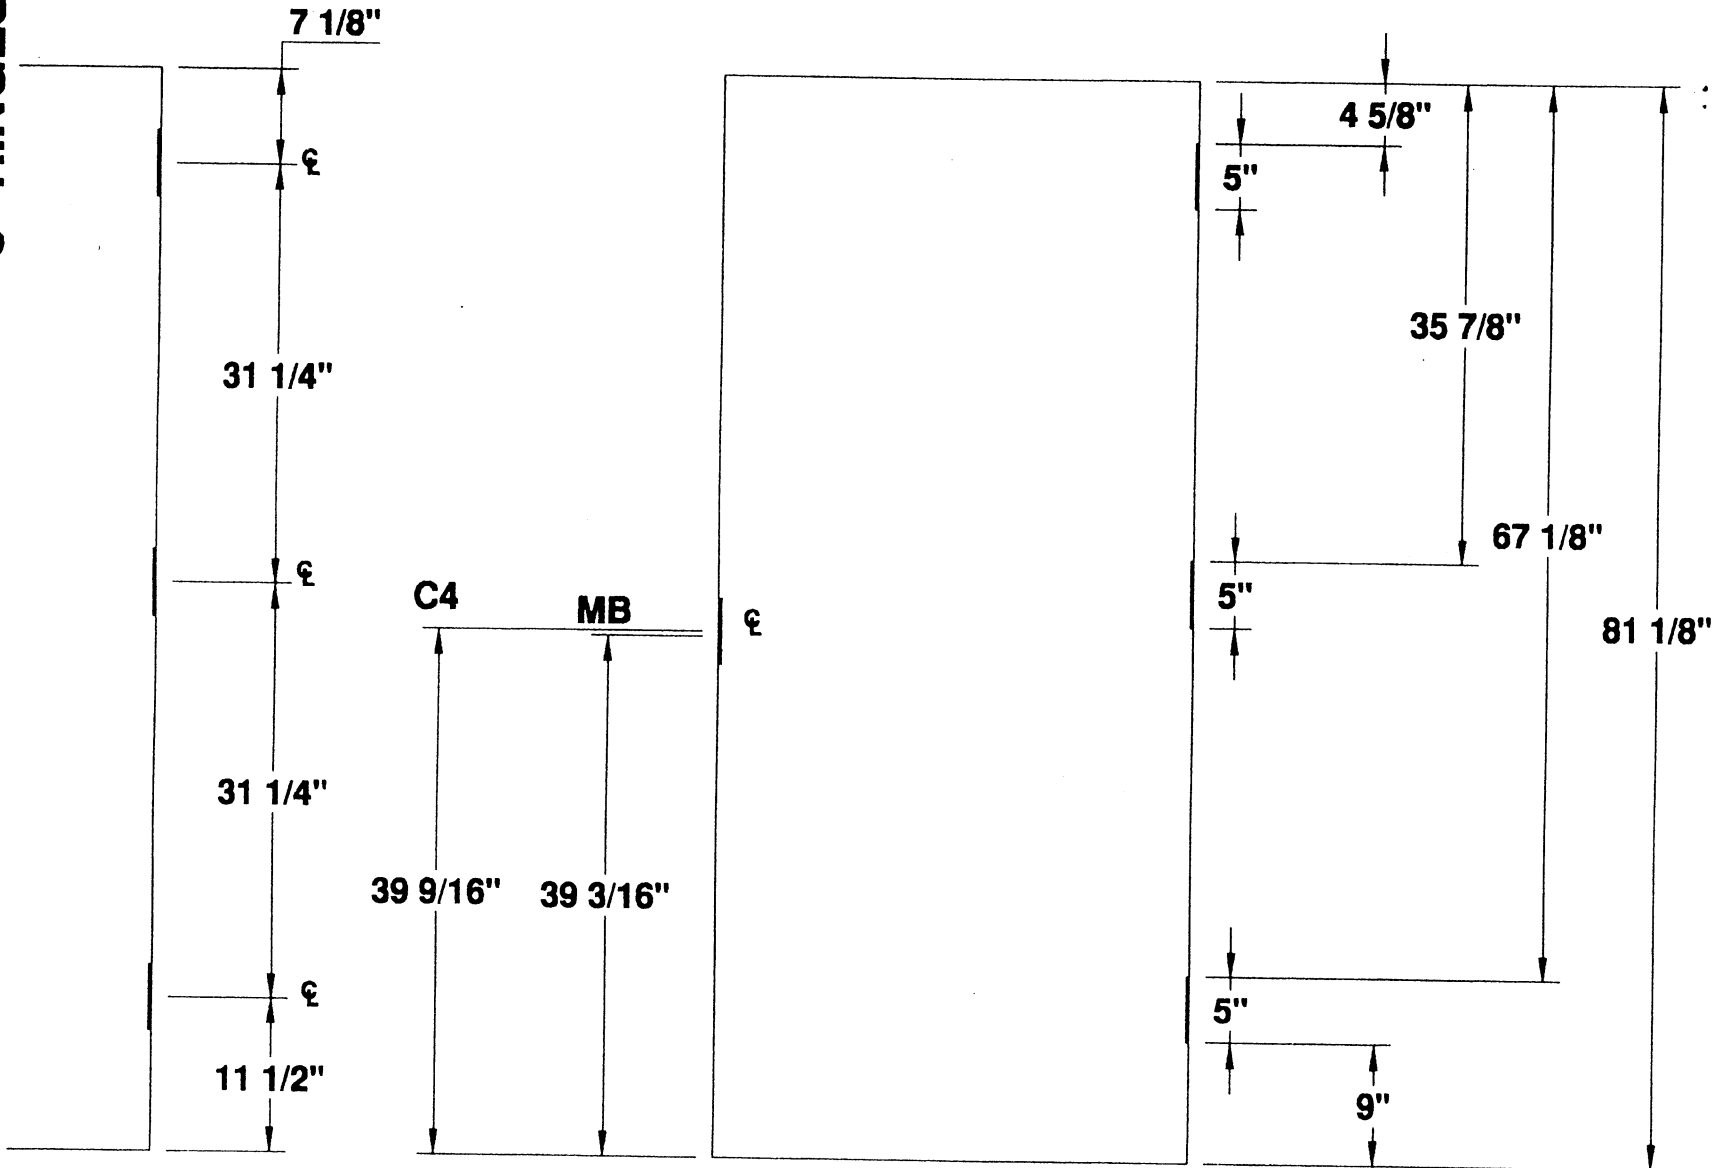

5" HINGES
3 HG 6'-10" DOOR

3 HINGE 6'-10" STANDARD DOOR LOCATIONS




MESKER DOOR INC.
SINCE 1964 THE FIRST DOOR and STILL THE FIRST DOOR

**5" HINGE
—DETAILS—**
THREE HINGE DOOR

PROJECT STANDARD DOOR LOCATIONS
ORDER N/A DATE _____
PREPARED BY SJS SHEET 1 OF 1

Detail # D3H-5-6FT-10IN

5" HINGES

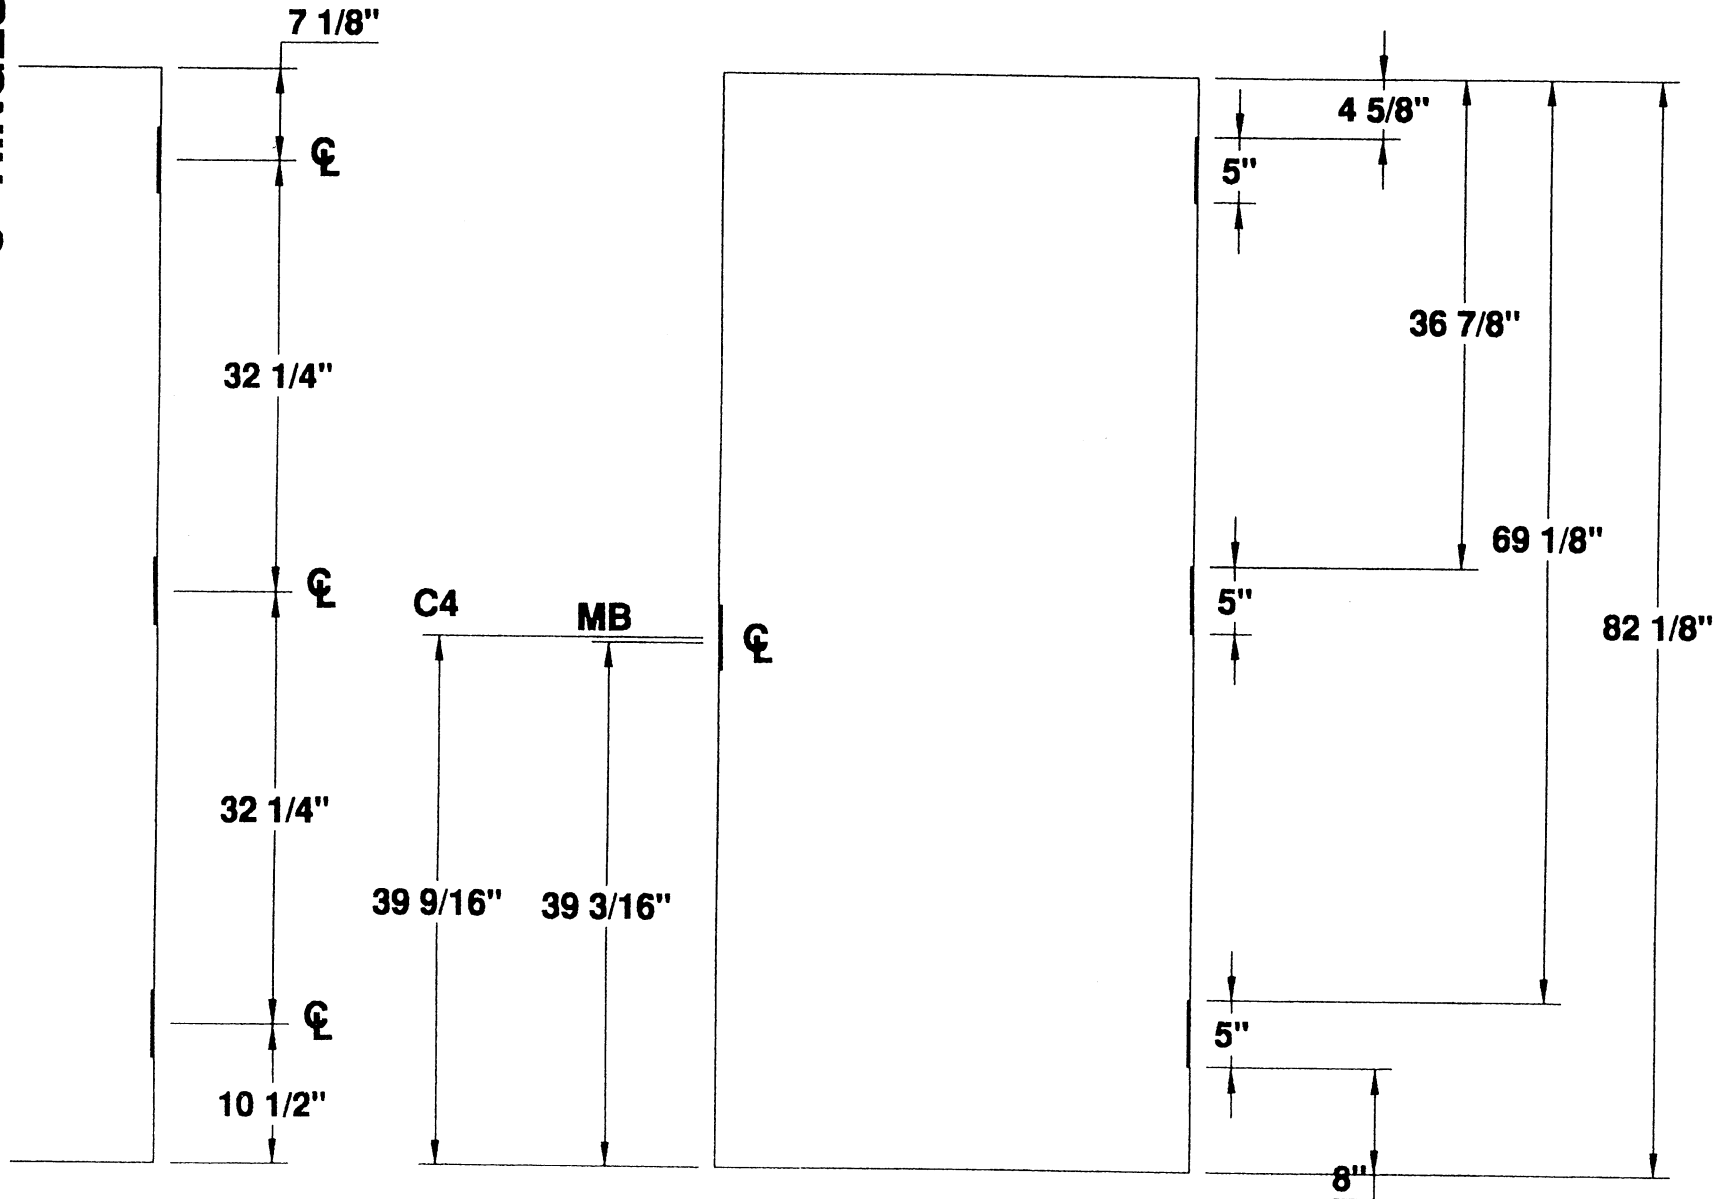

5" HINGES
3 HG 6'-11" DOOR

3 HINGE 6'-11" STANDARD DOOR LOCATIONS



MESKER DOOR INC.

SINCE 1864 THE FIRST DOOR and STILL THE FIRST DOOR

**5" HINGE
— DETAILS —**

THREE HINGE DOOR

PROJECT STANDARD DOOR LOCATIONS

ORDER N/A DATE _____

PREPARED BY SJS SHEET 1 OF 1

Detail # D3H-5-6FT-11IN