


**EMBOSSED PANEL DOORS  
SIX PANEL (SP)**

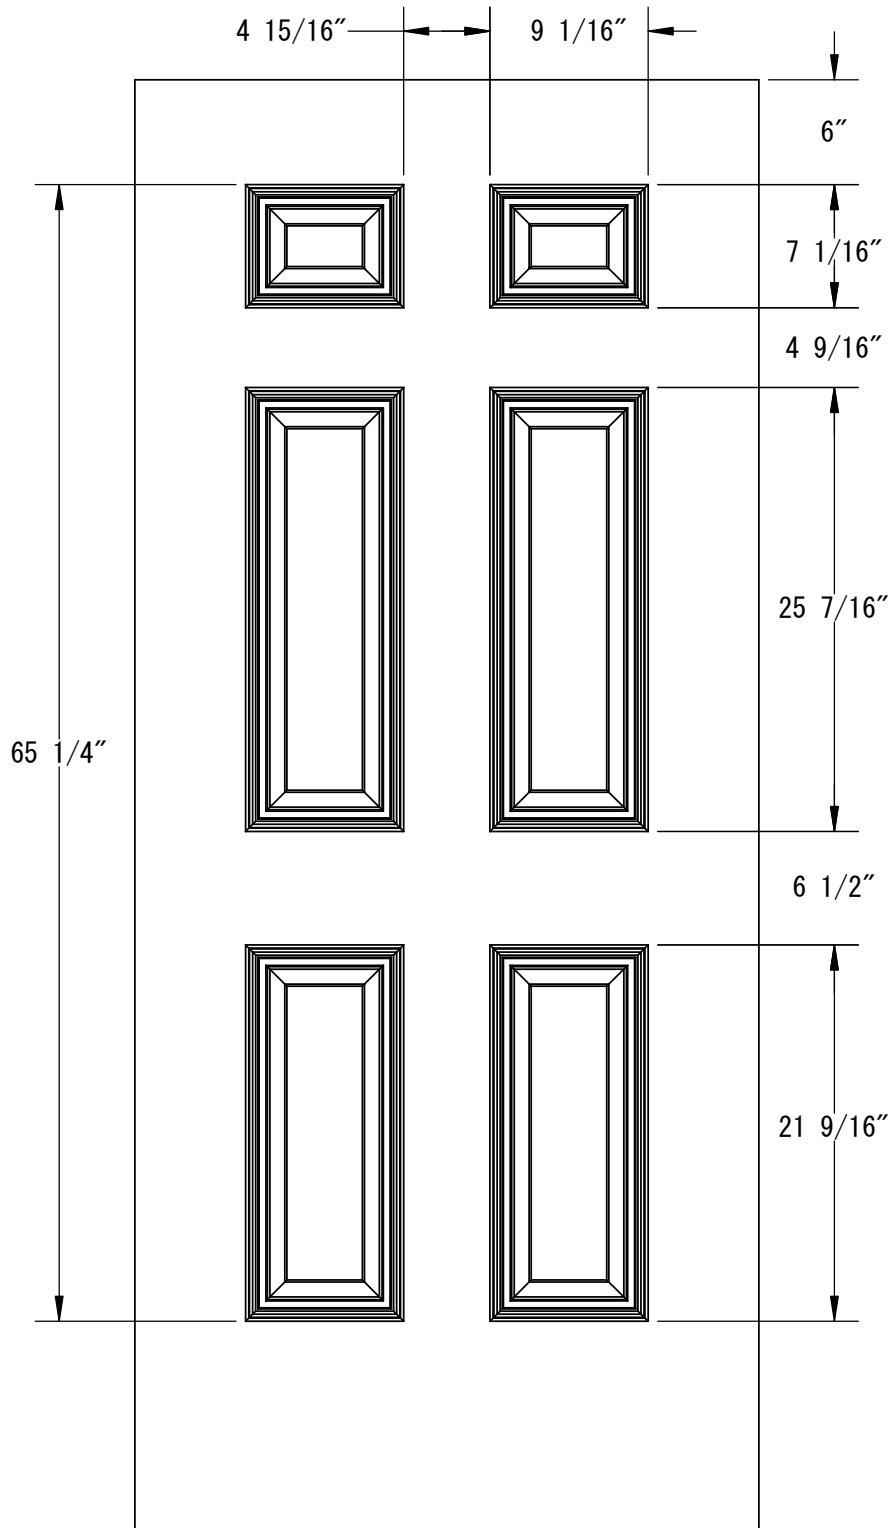

**SP  
(HIGH DEFINITION)**

